



Ashburton Museum & Art Gallery Plantroom Relocation

Revision 7

August 2024

Page 2
Scale nts


Approved District Planning
Consent Documents
Date approved: 09-12-2025
LCA25/0007
Sheet 2 of 7
Ashburton District Council

PROPOSED SITE PLAN - OPTION 1



Approved District Planning
Consent Documents
Date approved: 09-12-2025
LUC25/0028
Sheet 3 of 7
Ashburton District Council

Approved District Planning
Consent Documents
Date approved: 09-12-2025
LCA25/0007
Sheet 3 of 7
Ashburton District Council

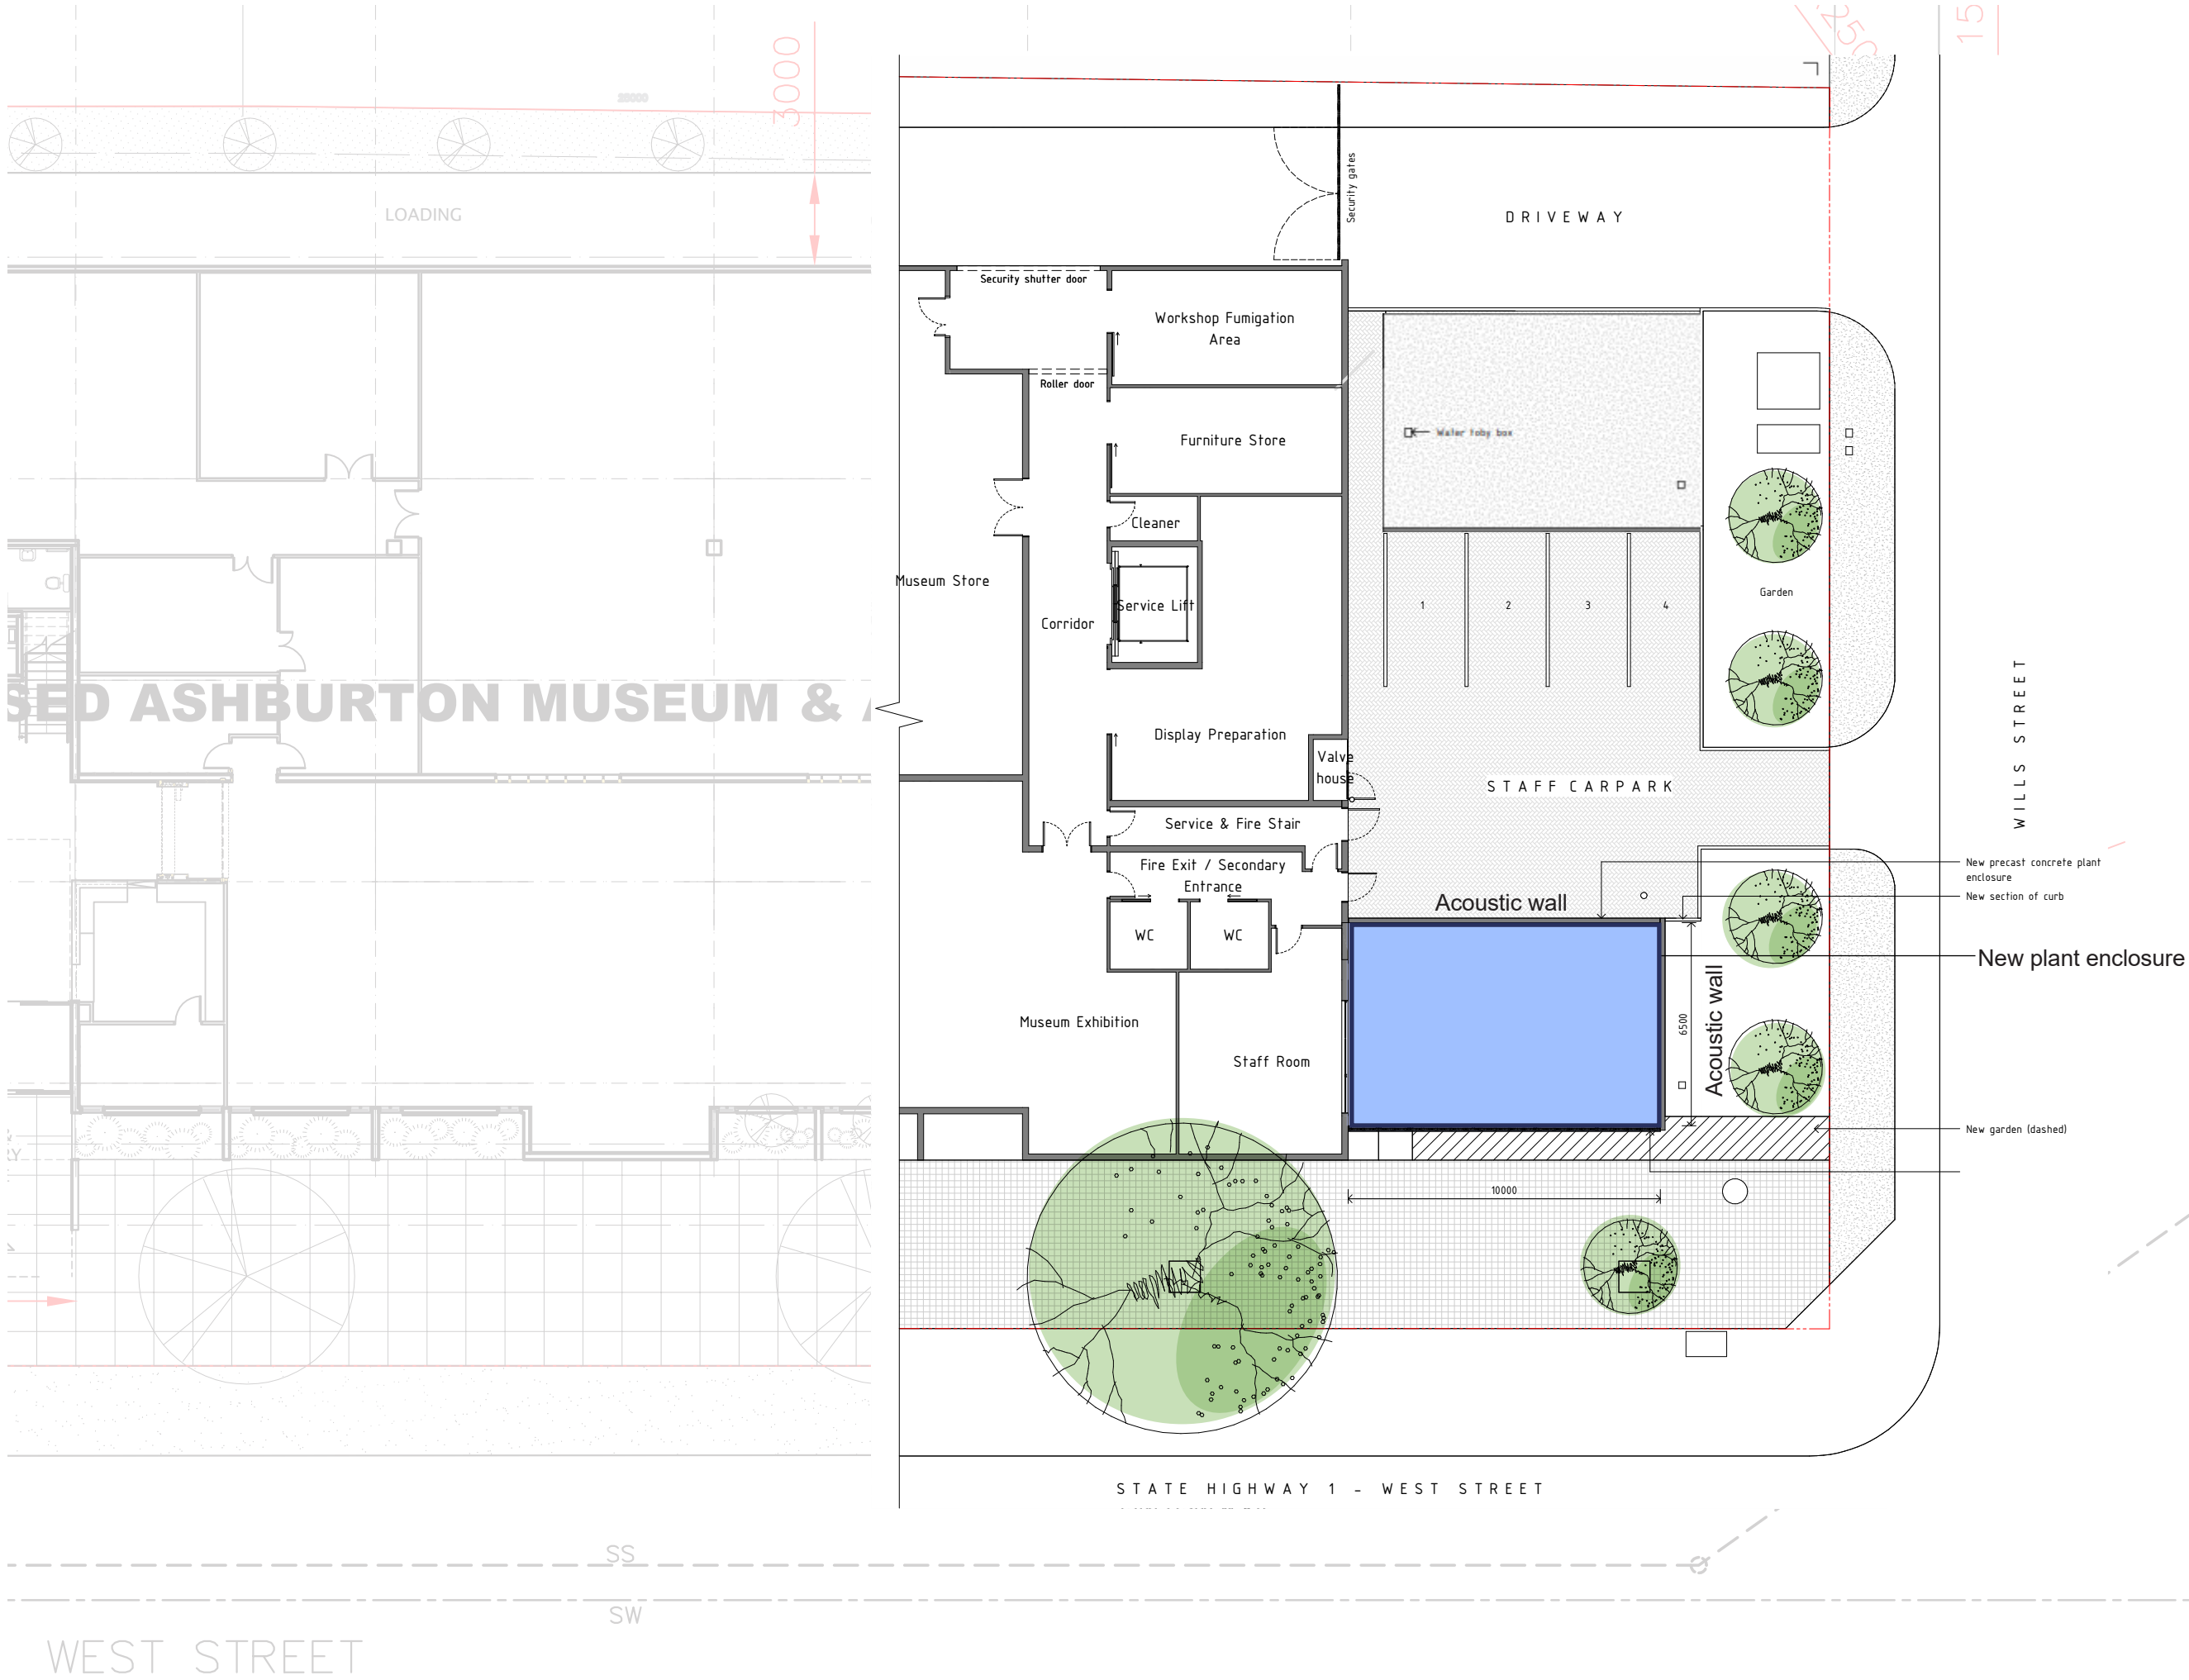


WEST STREET


EXISTING ELEVATIONS

Approved District Planning
Consent Documents
Date approved: 09-12-2025
LUC25/0028
Sheet 4 of 7
Ashburton District Council

Approved District Planning
Consent Documents
Date approved: 09-12-2025
LCA25/0007
Sheet 4 of 7
Ashburton District Council

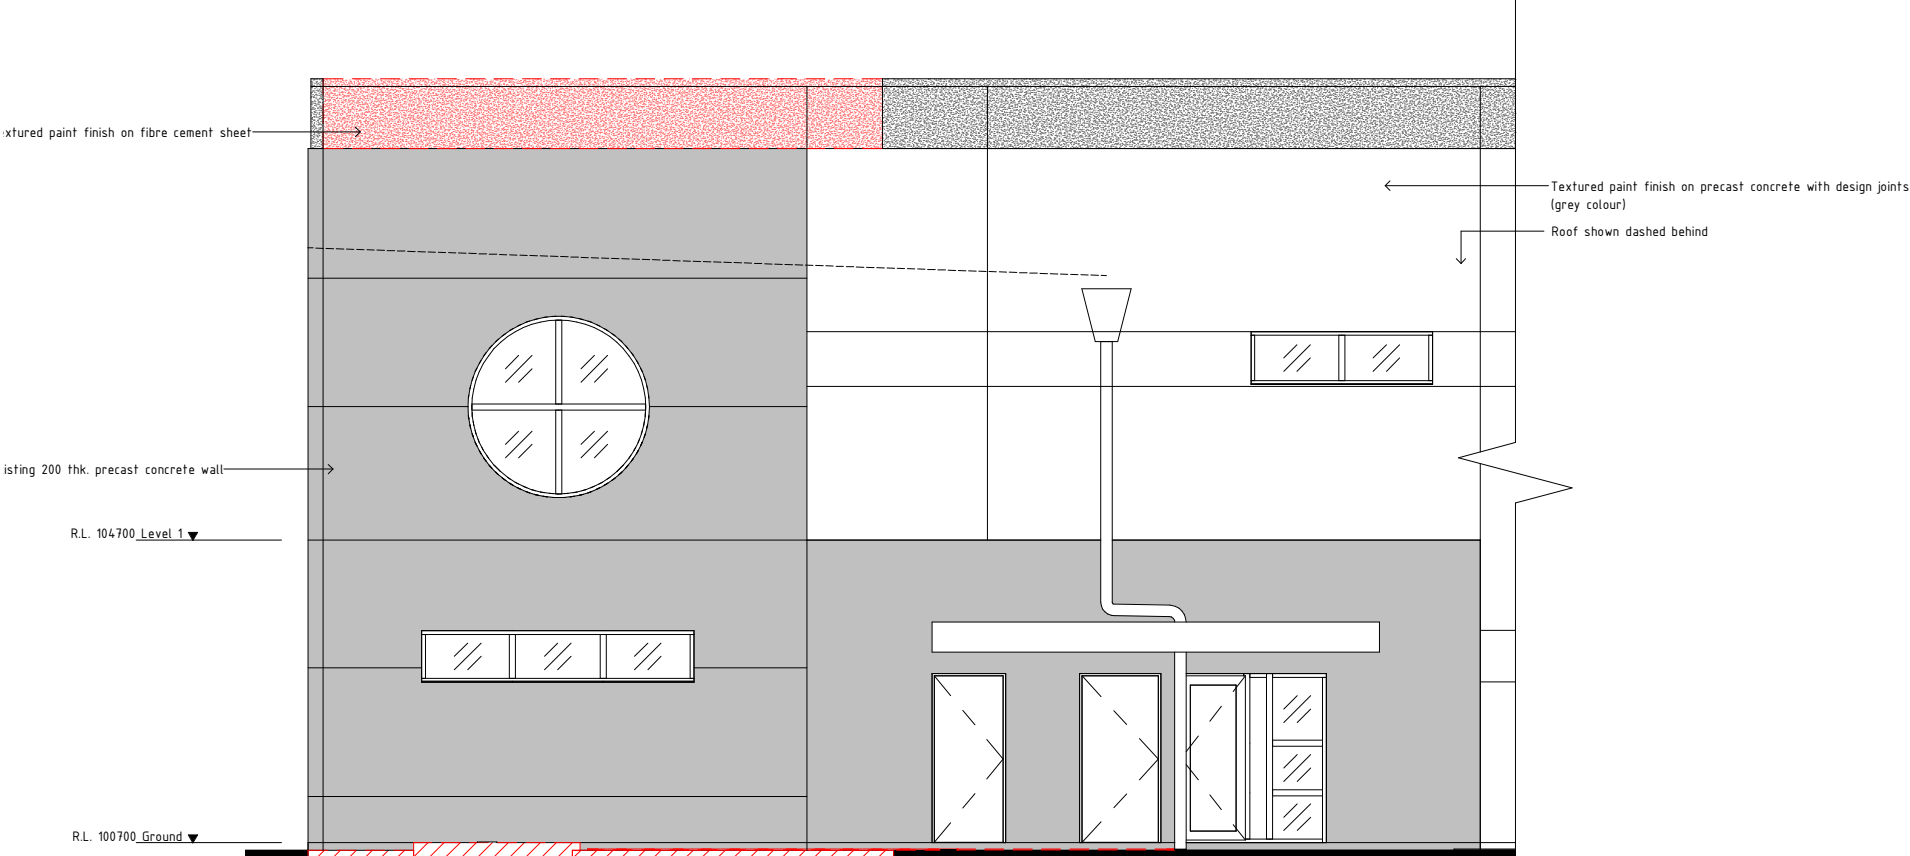

NORTH EAST ELEVATION

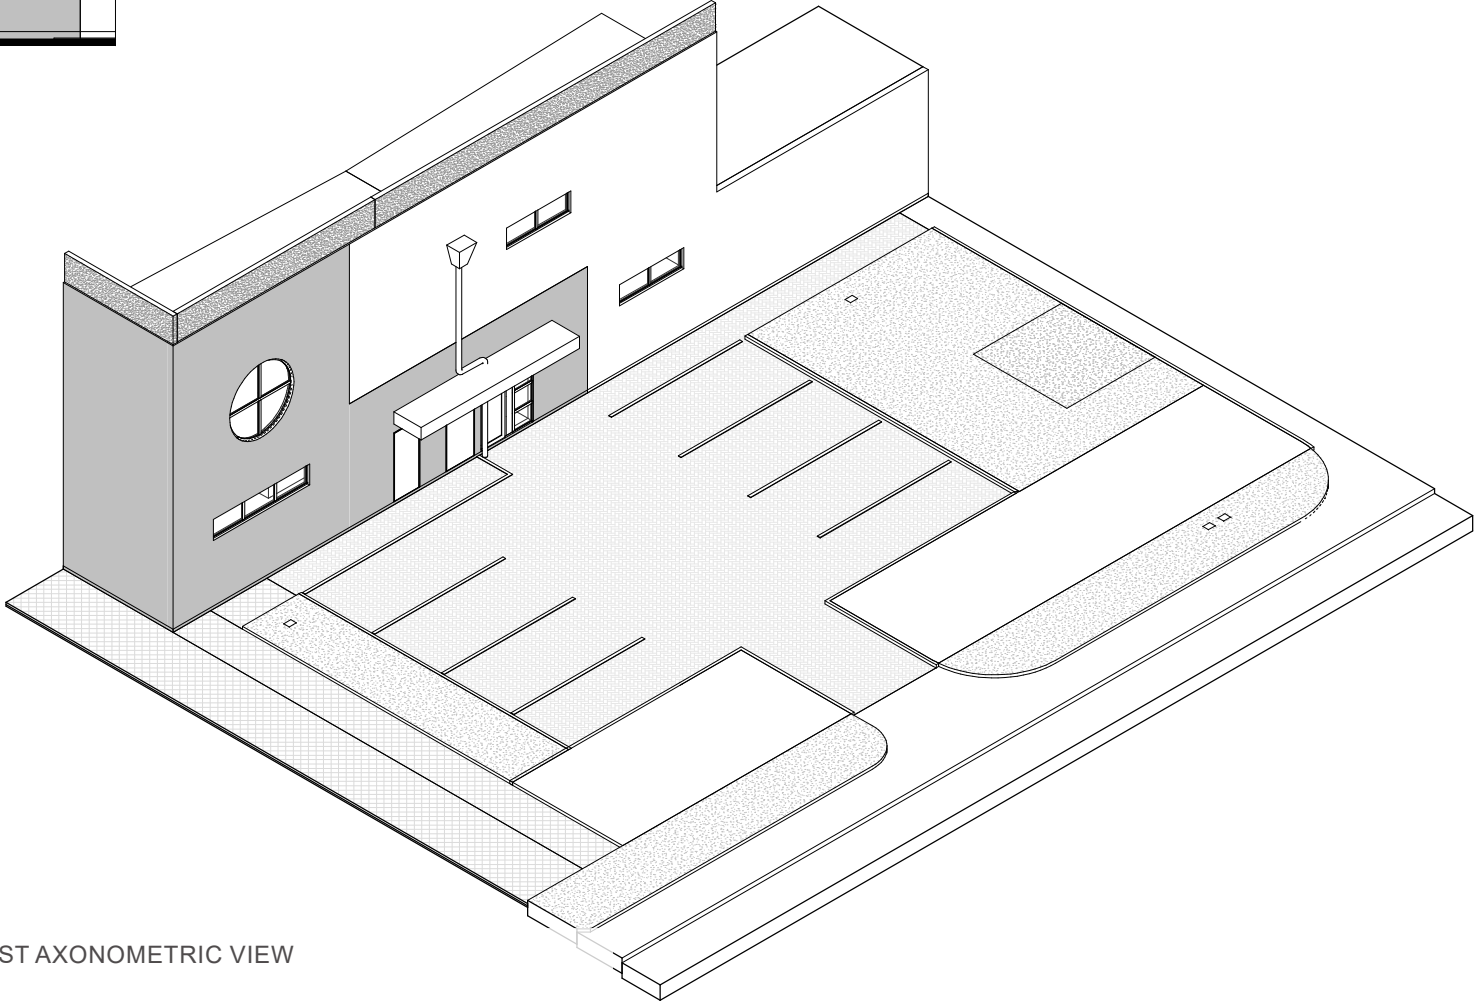


EAST AXONOMETRIC VIEW


PROPOSED ELEVATIONS - OPTION 1

Approved District Planning
Consent Documents
Date approved: 09-12-2025
LUC25/0028
Sheet 5 of 7
Ashburton District Council


Approved District Planning
Consent Documents
Date approved: 09-12-2025
LCA25/0007
Sheet 5 of 7
Ashburton District Council

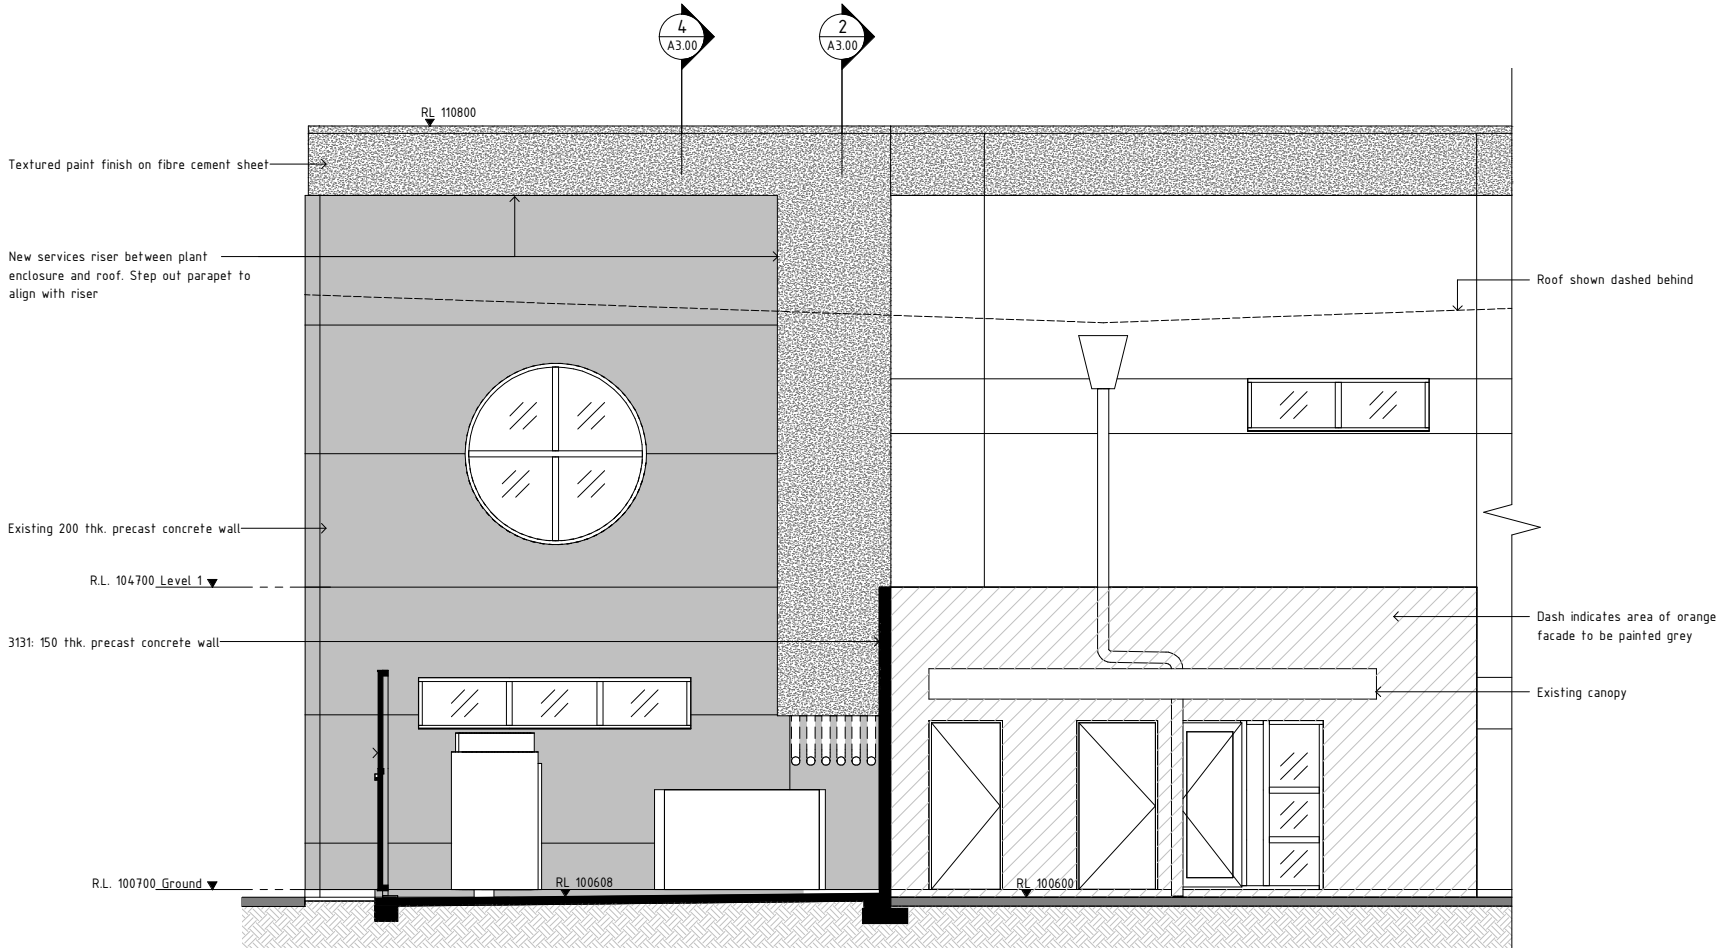

NORTH EAST ELEVATION (BUILDING)

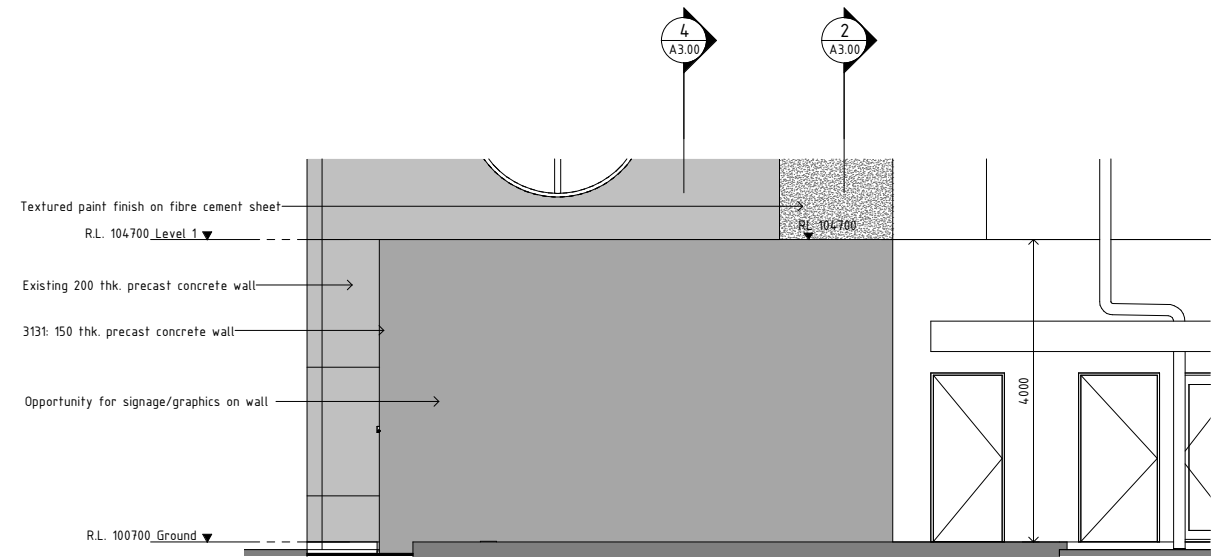

NORTH EAST ELEVATION (PLANT ENCLOSURE)

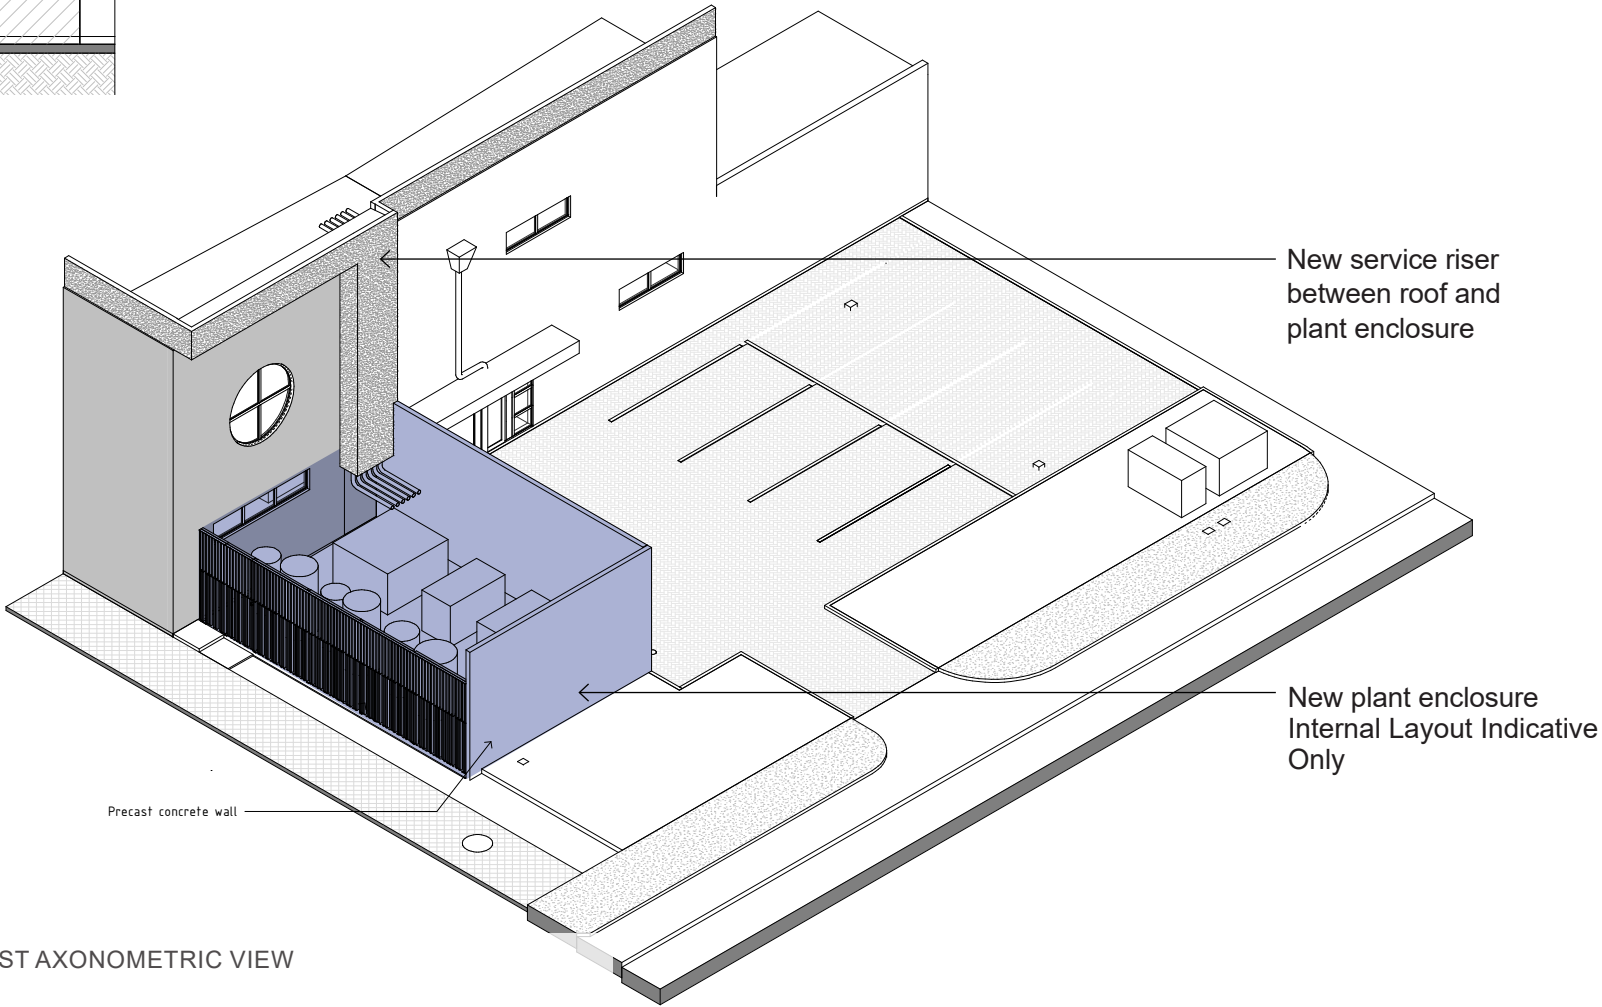

EAST AXONOMETRIC VIEW

Approved District Planning
Consent Documents
Date approved: 09-12-2025
LUC25/0028
Sheet 6 of 7
Ashburton District Council

Approved District Planning
Consent Documents
Date approved: 09-12-2025
LCA25/0007
Sheet 6 of 7
Ashburton District Council



EXISTING VIEW LOOKING WEST FROM WEST STREET (STATE HIGHWAY 1)

PROPOSED 3D - OPTION 1 WITH COLONNADE

Approved District Planning
Consent Documents
Date approved: 09-12-2025
LUC25/0028
Sheet 7 of 7
Ashburton District Council

Approved District Planning
Consent Documents
Date approved: 09-12-2025
LCA25/0007
Sheet 7 of 7
Ashburton District Council



COLONADDE ON SOUTH-EAST ELEVATION OF EXISING GALLERY BUILDING.

PROPOSED VIEW LOOKING WEST FROM WEST STREET (STATE HIGHWAY 1) SHOWING ALTERNATIVE PLANT ENCLOSURE DESIGN WITH COLONNADE.SIGNAGE INDICATIVE ONLY. ARTIST IMPRESSION ONLY