



NOTE TO SEPARATE LUMINAIRE SPECIFICATION FOR LUMINAIRE ATTACHMENT HEIGHT LOCATION

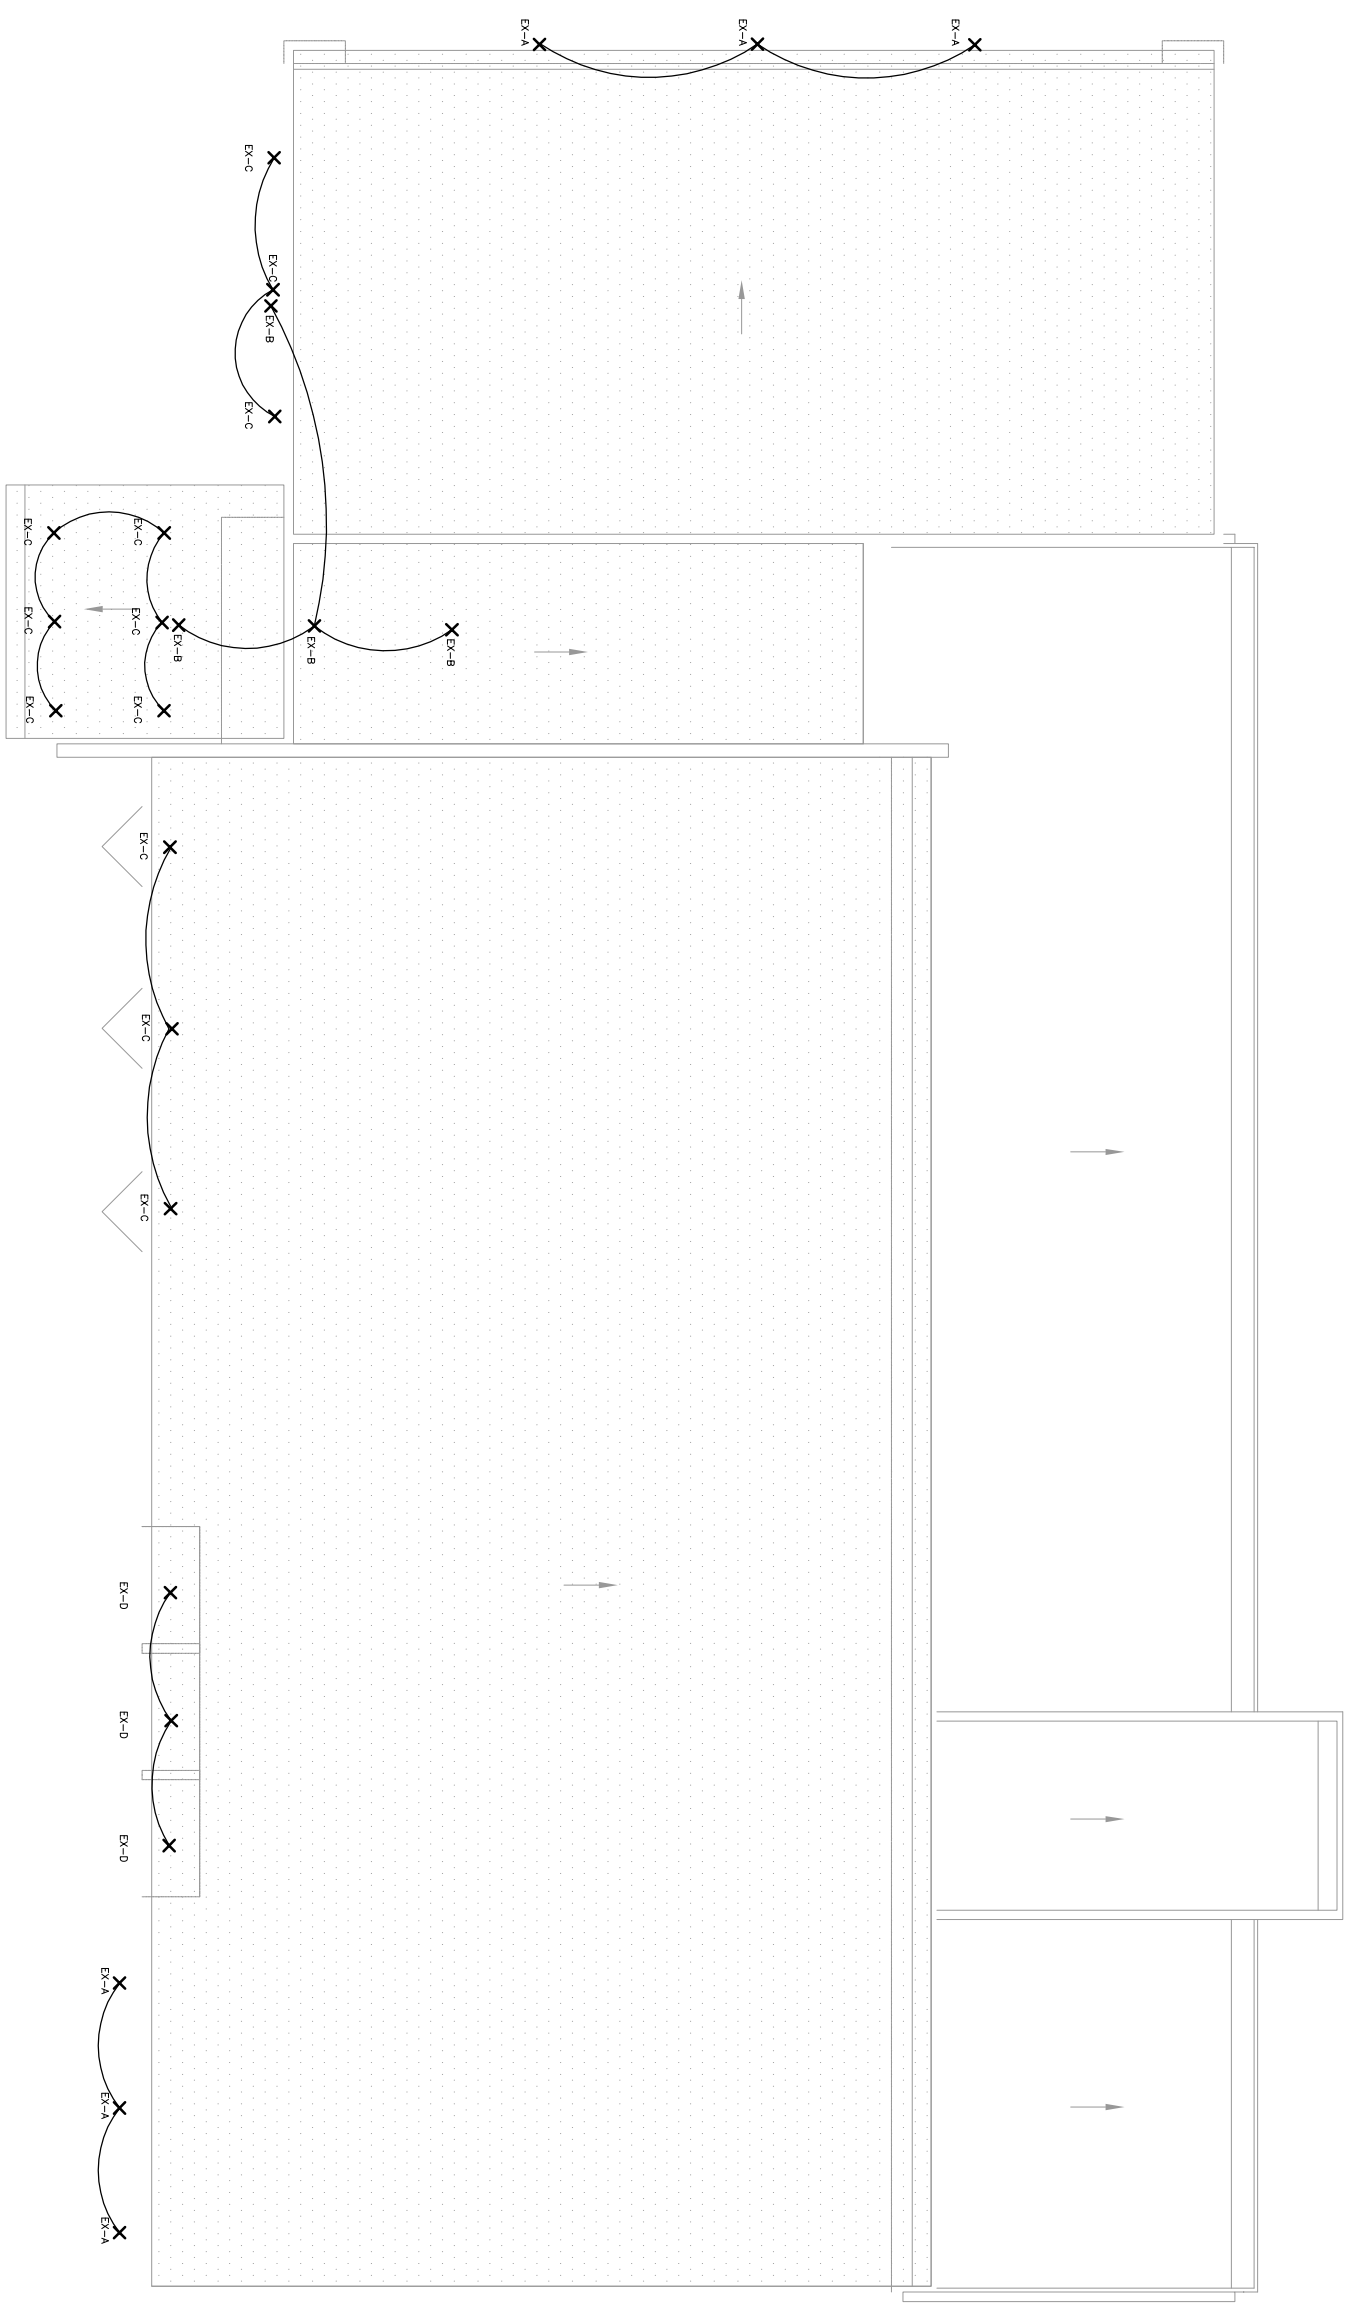

FOR INFORMATION ONLY
Thursday, 23 April 2009 1:37:26 pm.

AMENDMENT	APP'D	DATE	BR	CHECKED	DATE
			JT	DB	04/09
			JT	DB	04/09

This drawing and its contents are the property of Ous International Consultants Limited. Any unauthorised employment or reproduction, in full or in part, is forbidden.

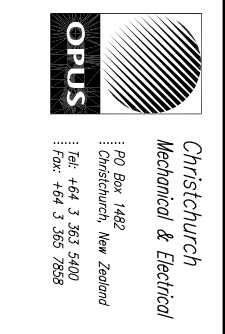

TITLE		CDA ARCHITECTURE LTD Ashburton Museum & Art Gallery	
STATUS		DRAFT	
SCALE	1:200 @ A3	PLOT DATE	22/04/09 @ 09:51
FILE	6-ME018,00	FEATURE IDENTIFIER	6/619/98
CODE	5603	SHEET	504
REVISION	RA		