
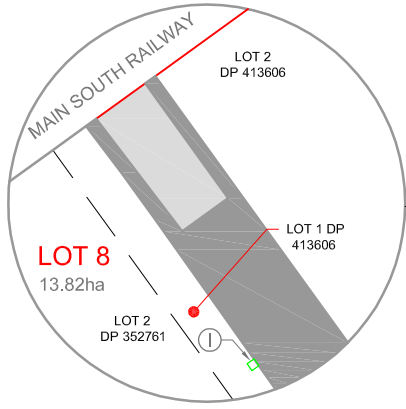
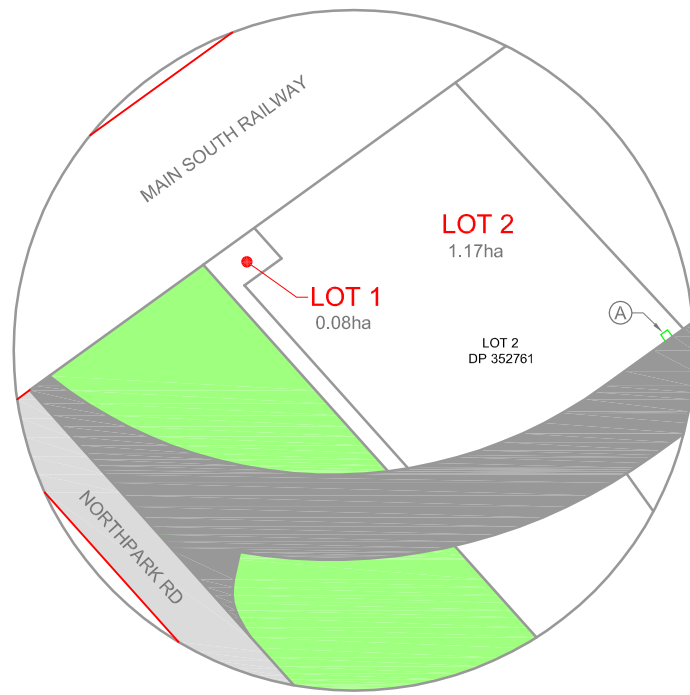
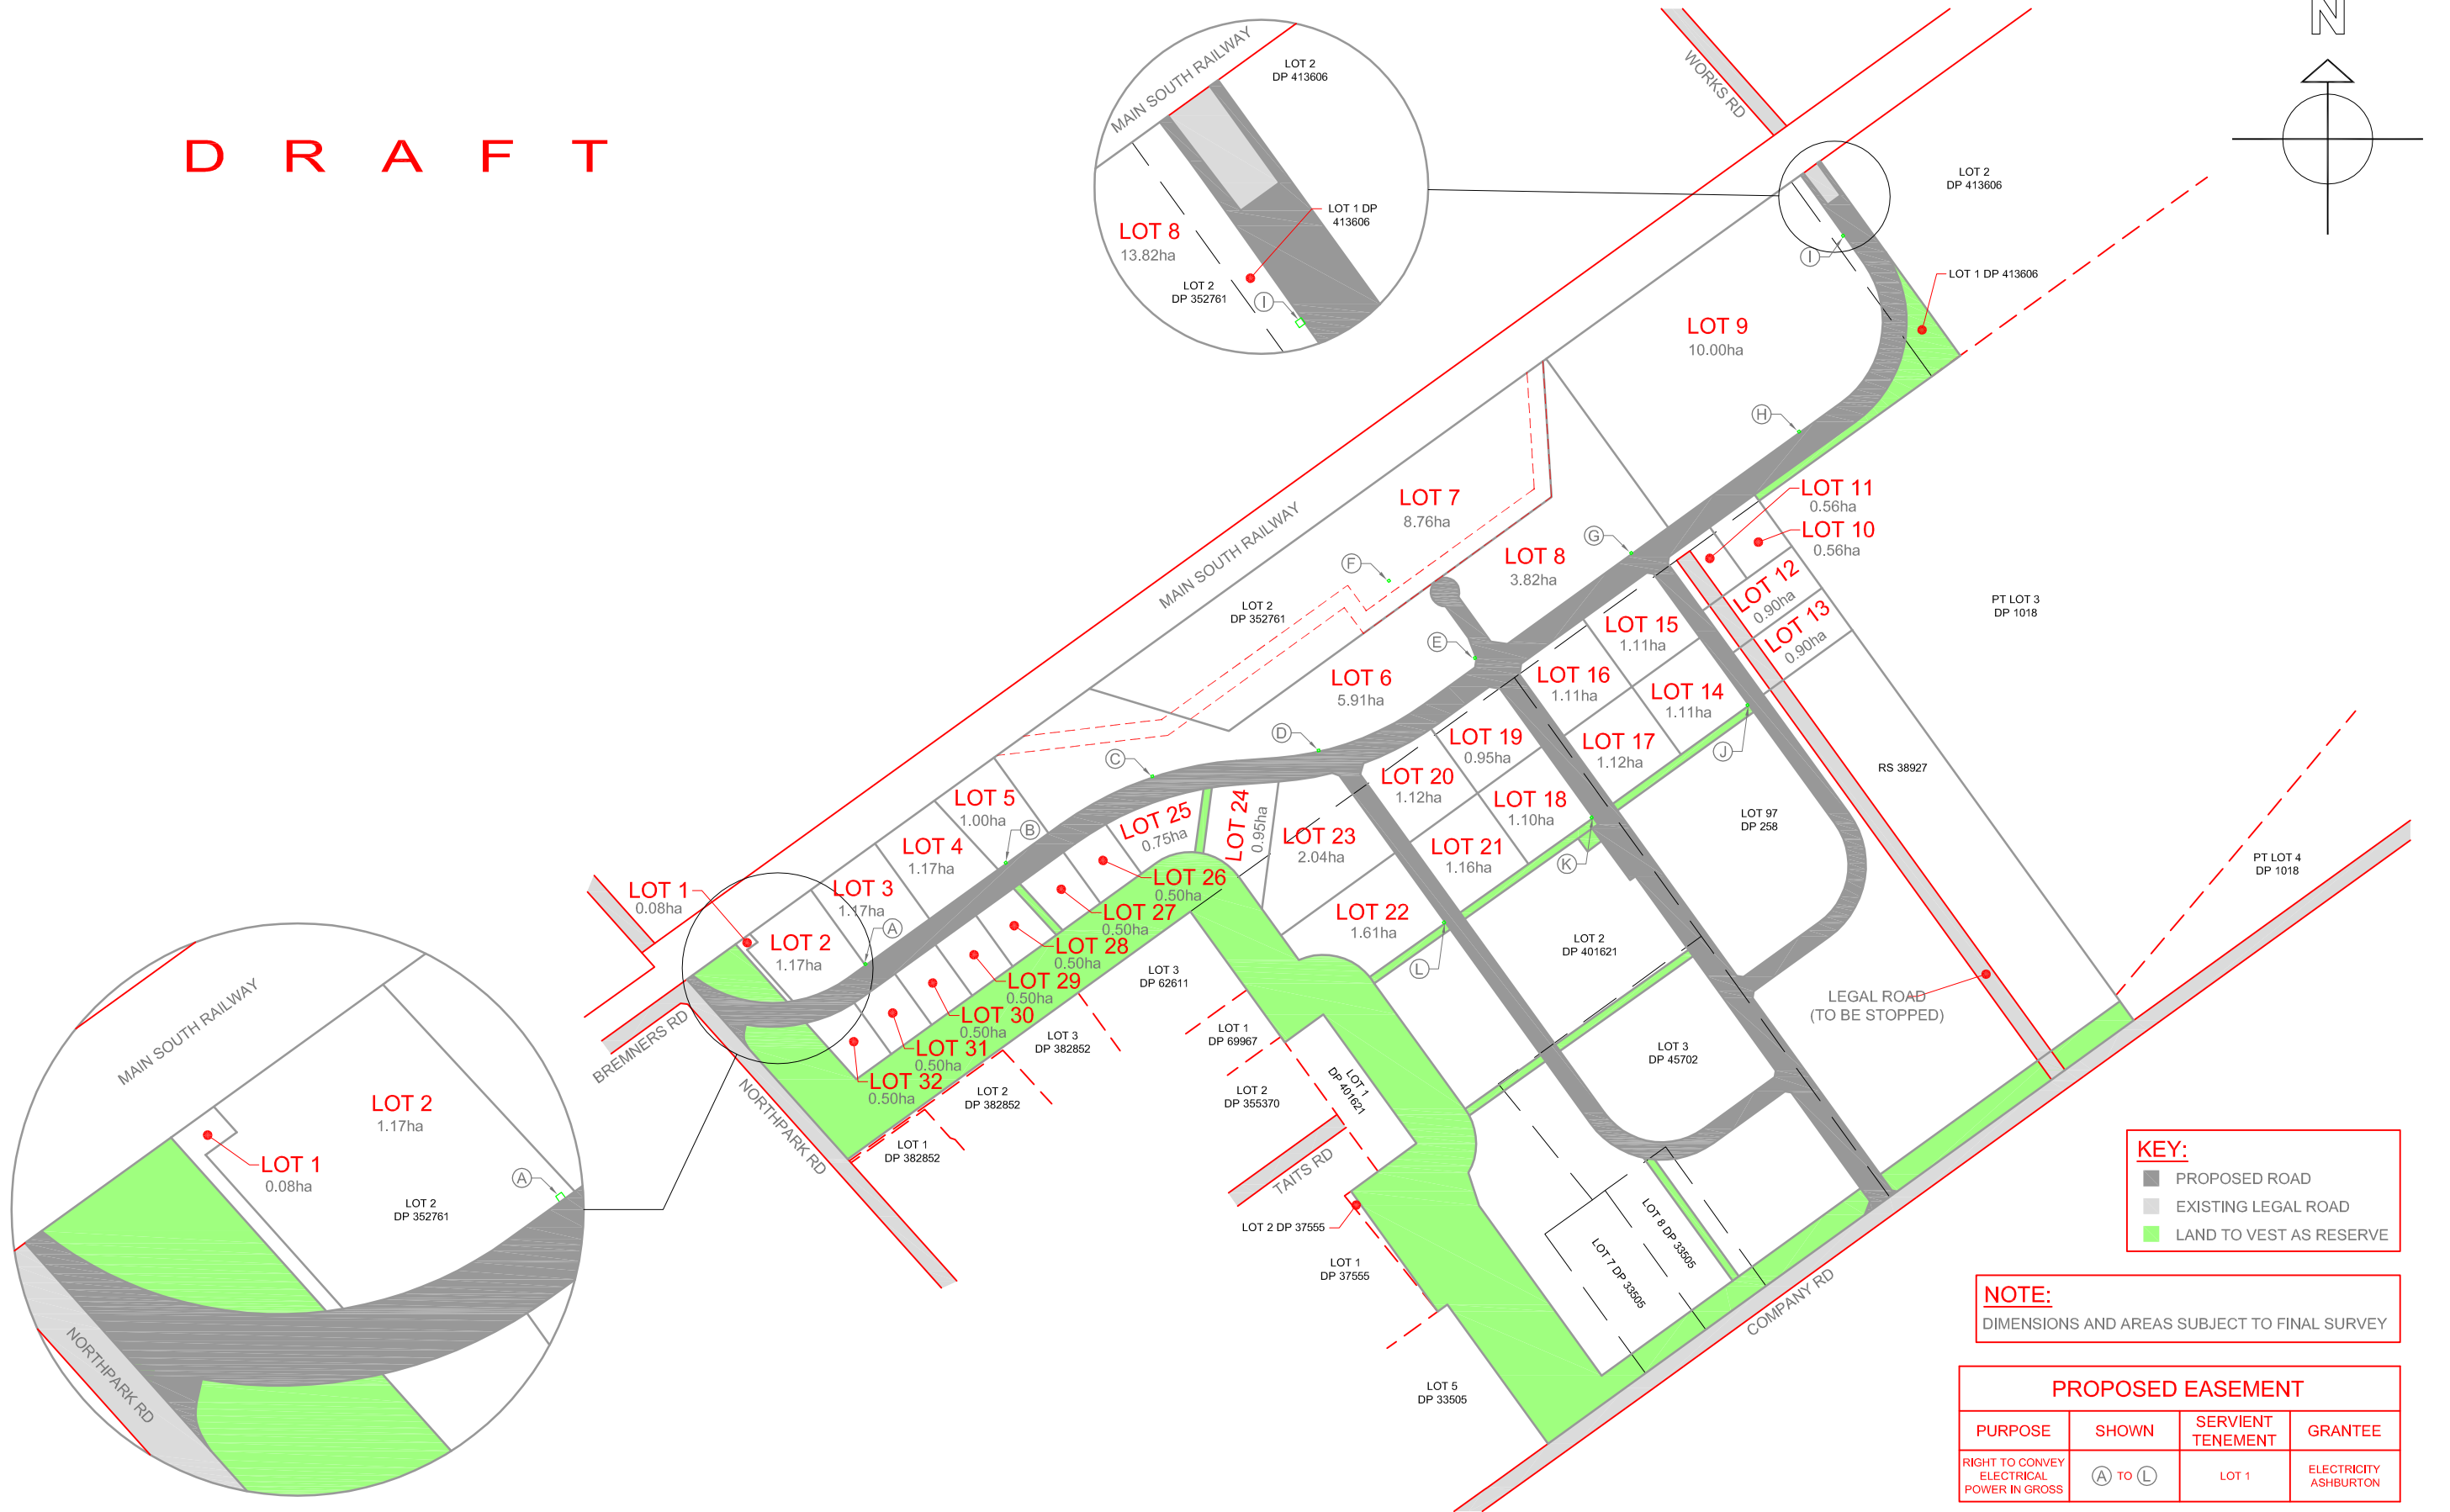


DRAFT

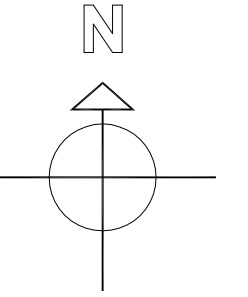


KEY:

- PROPOSED ROAD
- EXISTING LEGAL ROAD
- LAND TO VEST AS RESERVE

NOTE:
DIMENSIONS AND AREAS SUBJECT TO FINAL SURVEY

PROPOSED EASEMENT			
PURPOSE	SHOWN	SERVIENT TENEMENT	GRANTEE
RIGHT TO CONVEY ELECTRICAL POWER IN GROSS	(A) TO (L)	LOT 1	ELECTRICITY ASHBURTON

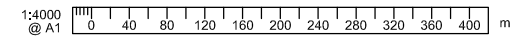

Ashburton Business Estate

SCHEME PLAN

Master Plan - Draft

FILE: 3CW411.D1 DATE: January 2009 SCALE: 1:4000 @A1 STATUS: CONCEPT REVISION: 2

o:\env\ta_south\ashburton\proj\3cw411.acad\sketches\scheme plan.jdr