



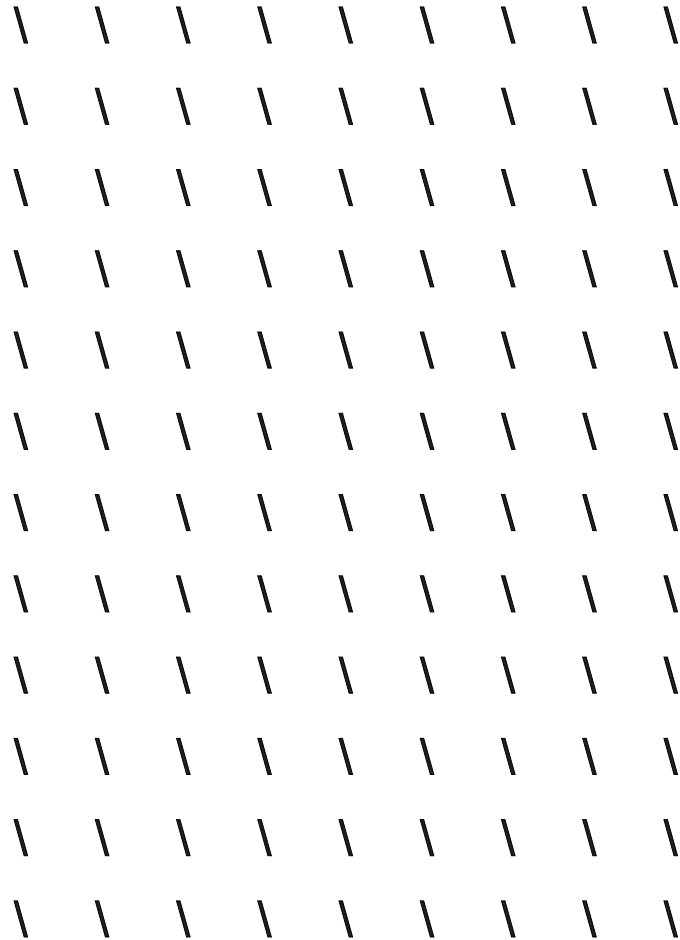


Ashburton Museum & Art Gallery Plantroom Relocation

Revision 7
August 2024


PROPOSED SITE PLAN - EXISTING

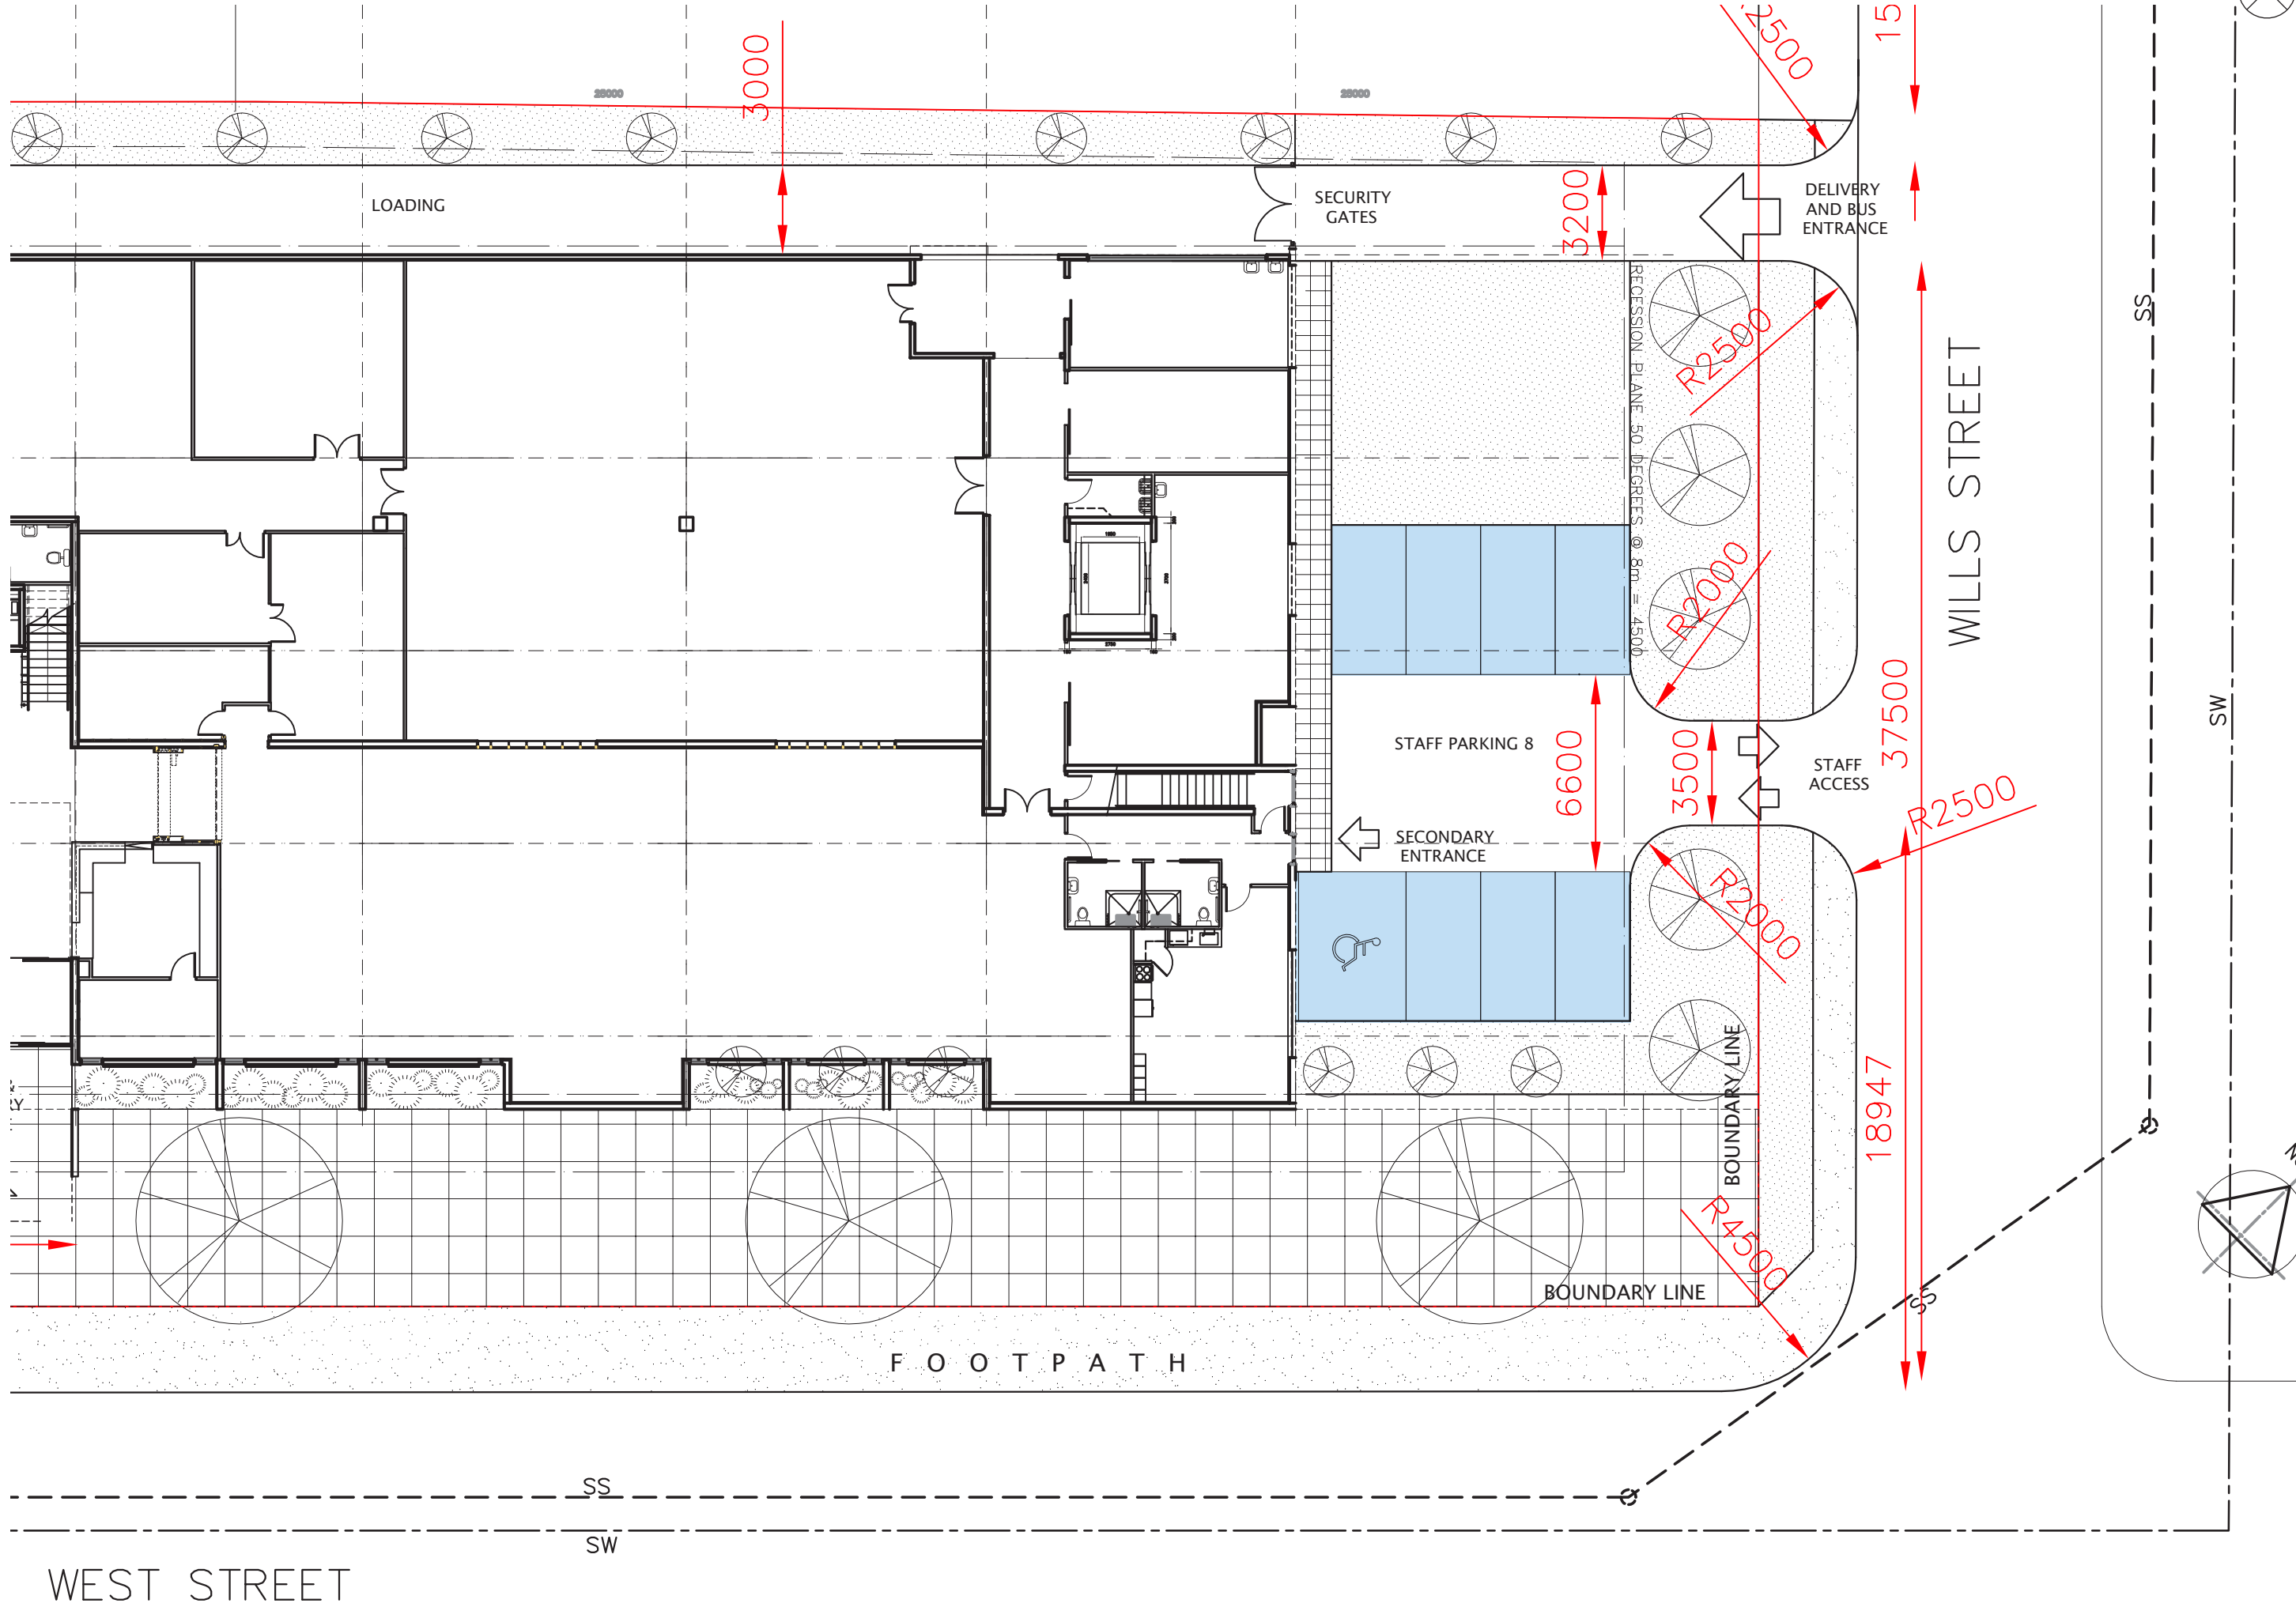


PROPOSED SITE PLAN - OPTION 1

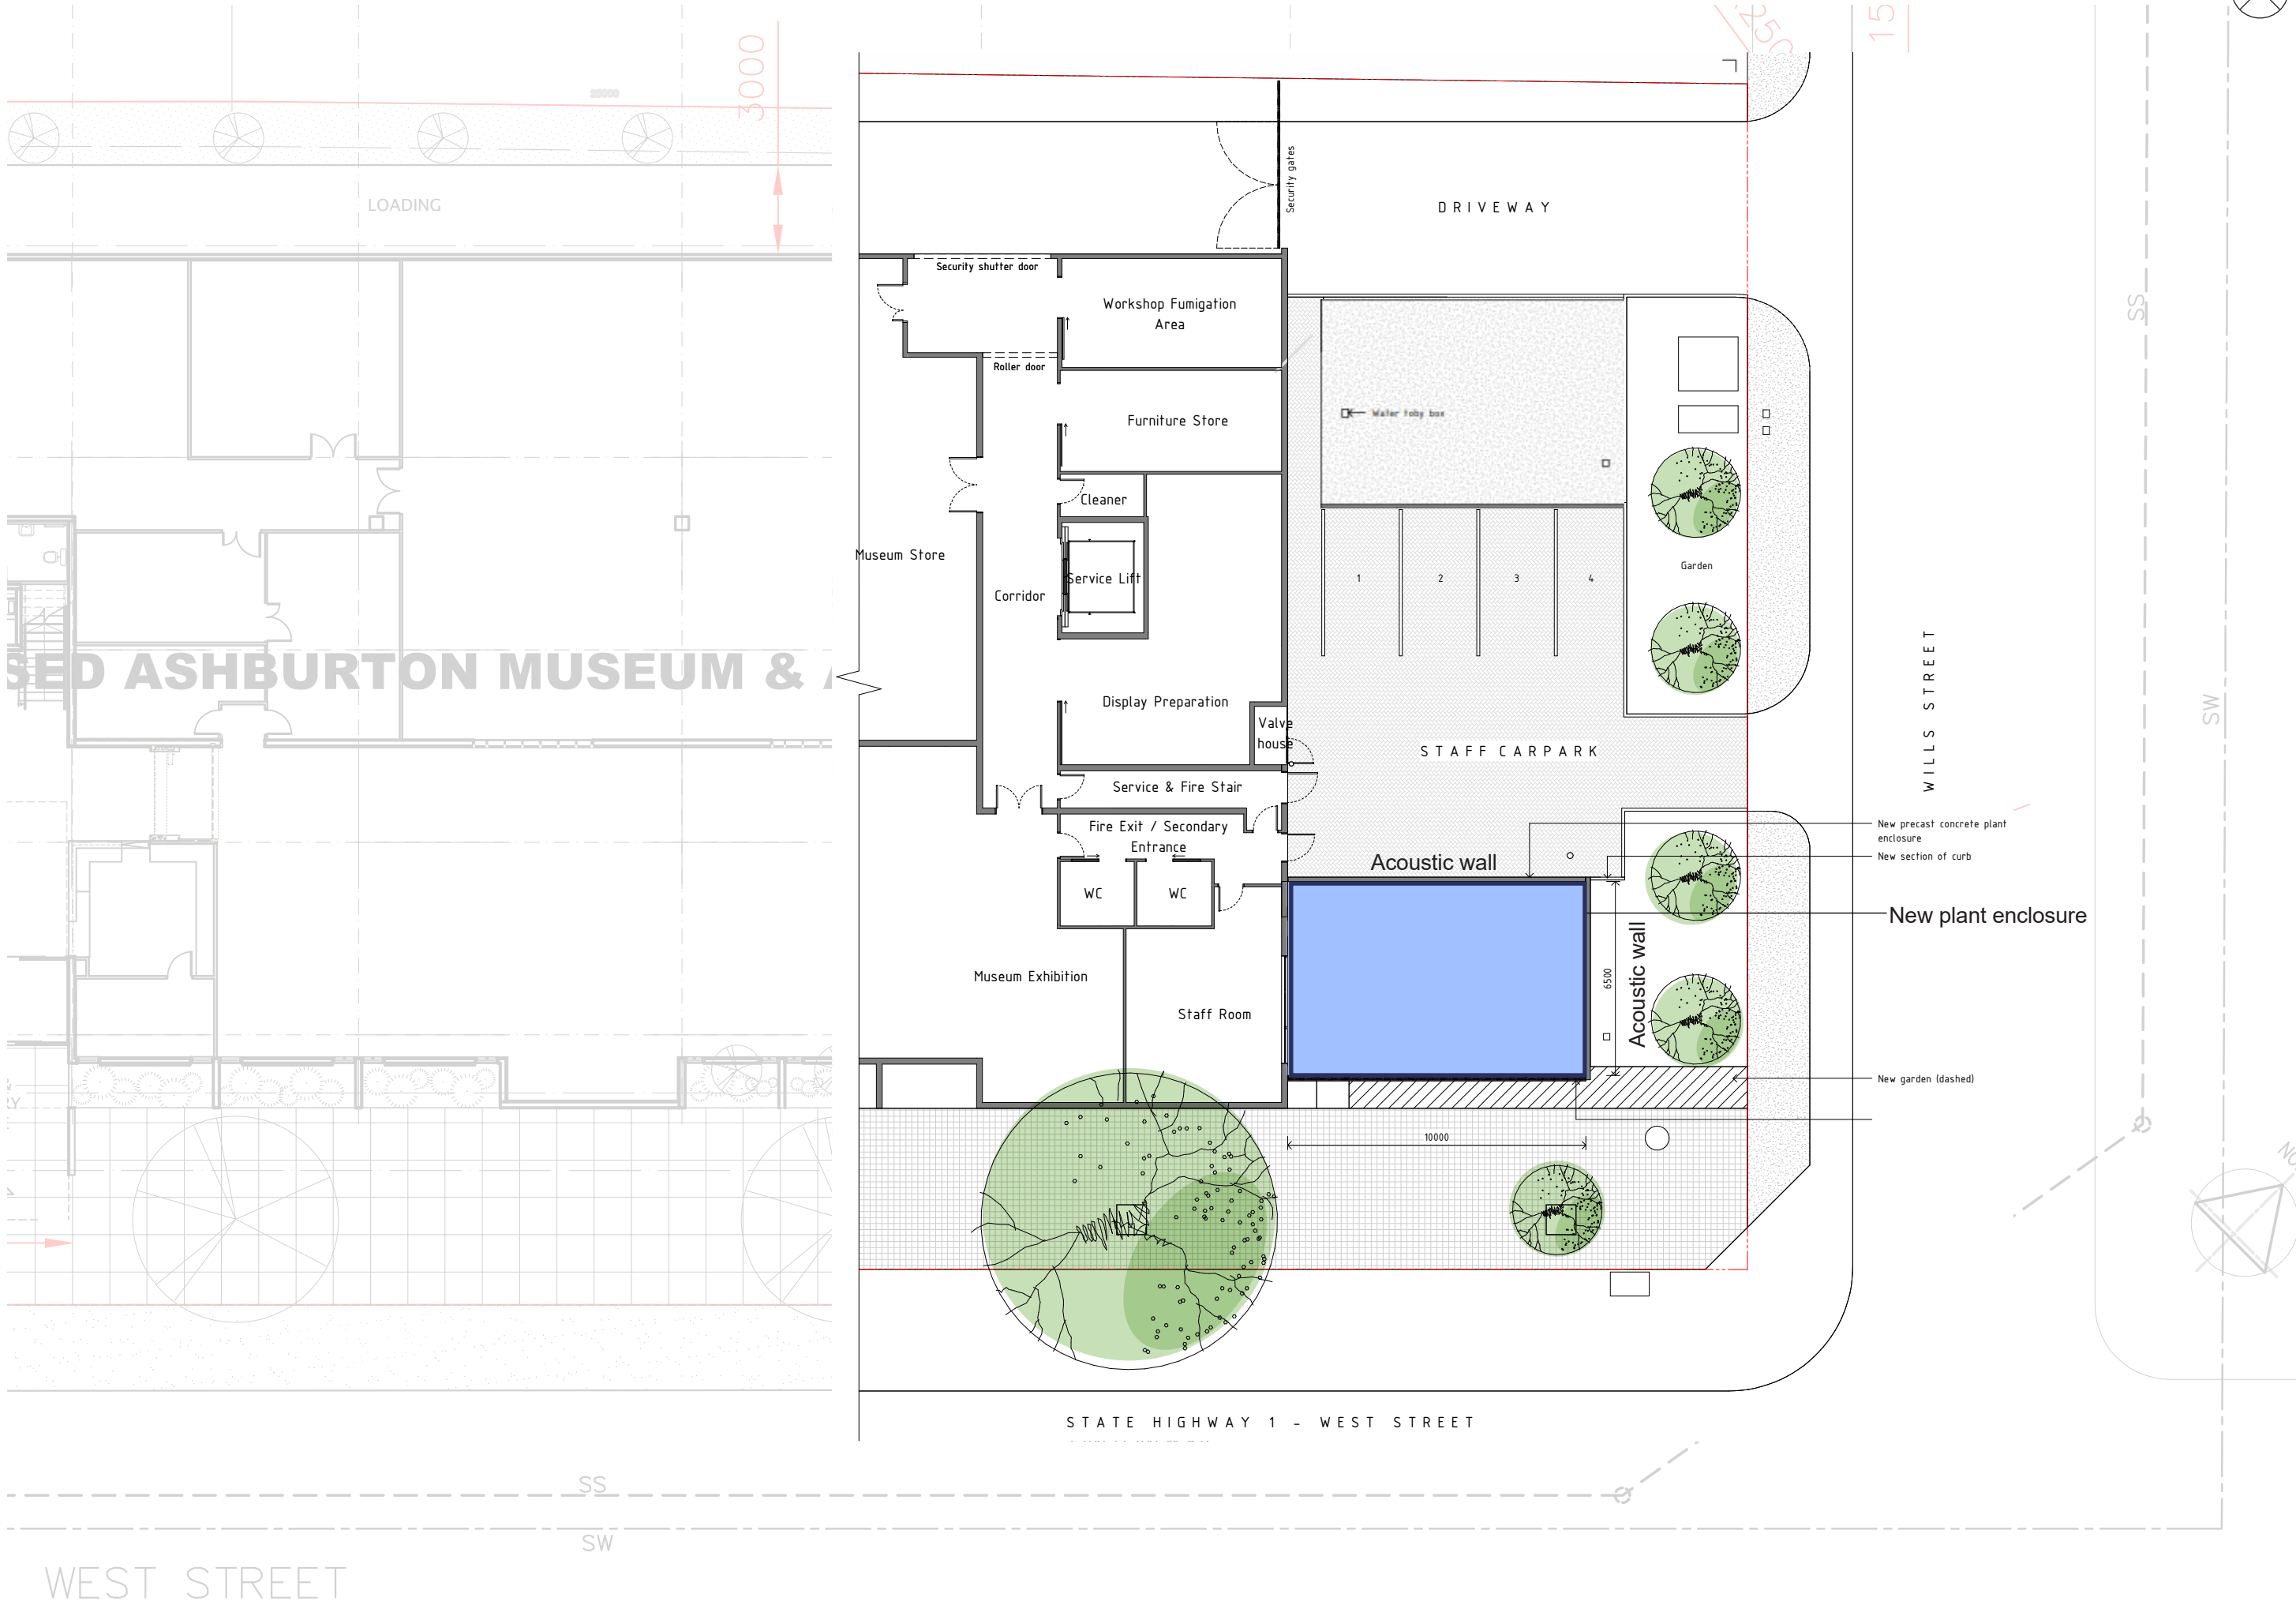

EXISTING ELEVATIONS

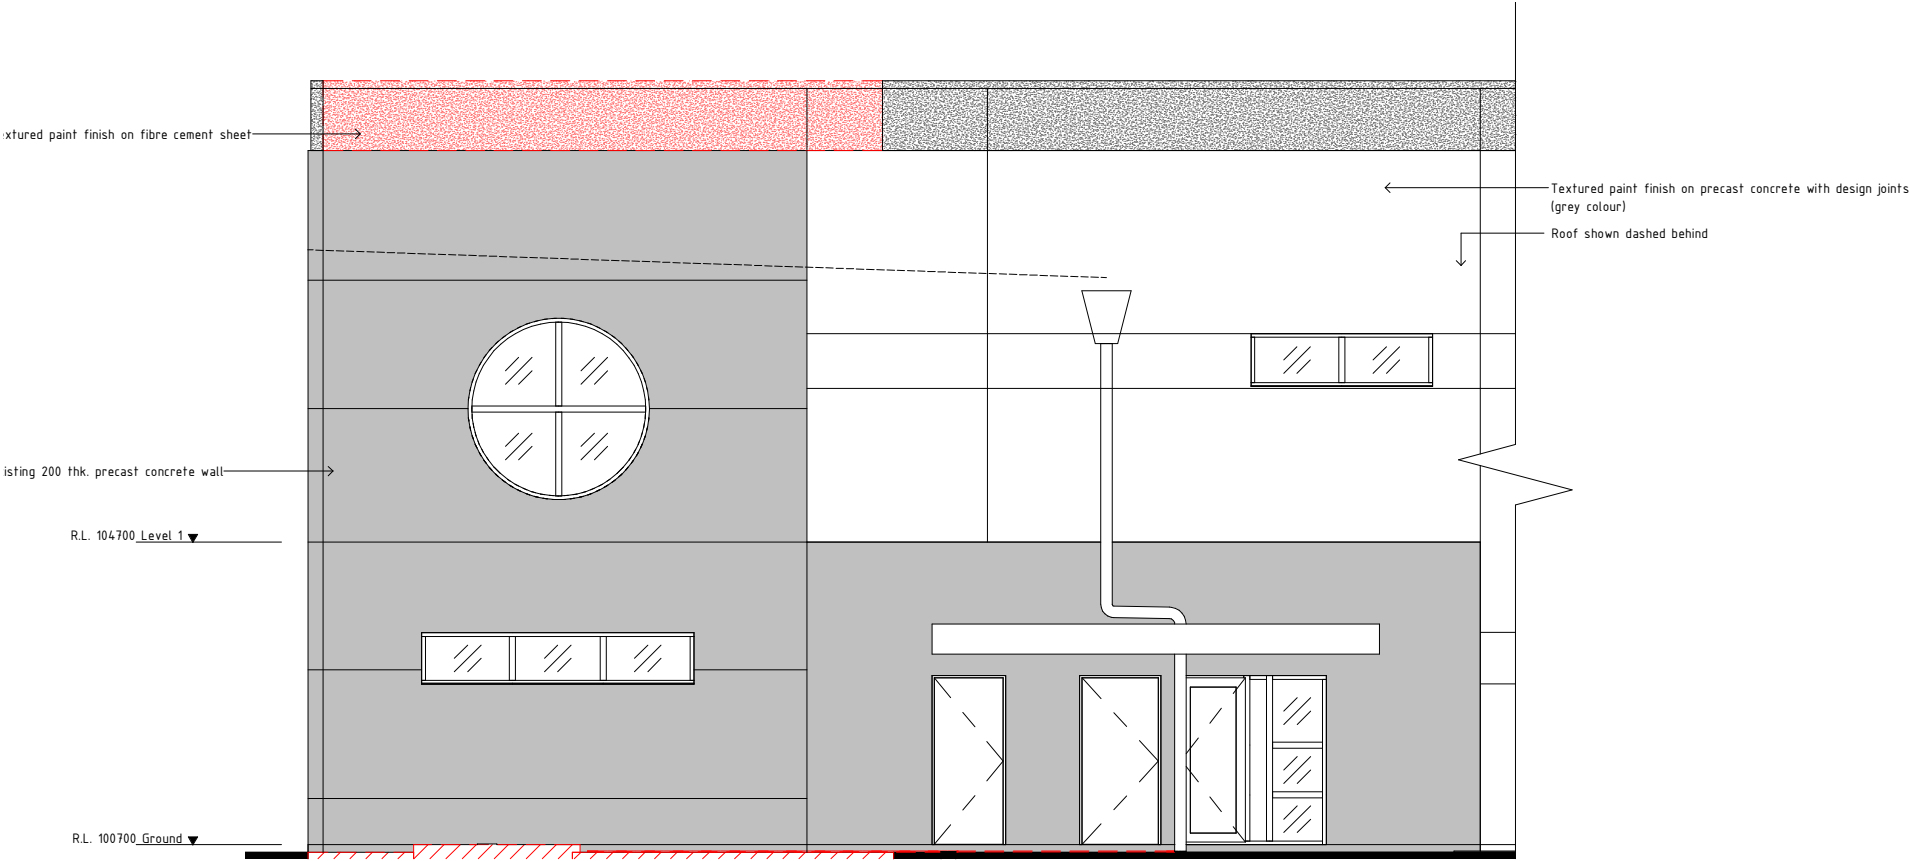


NORTH EAST ELEVATION

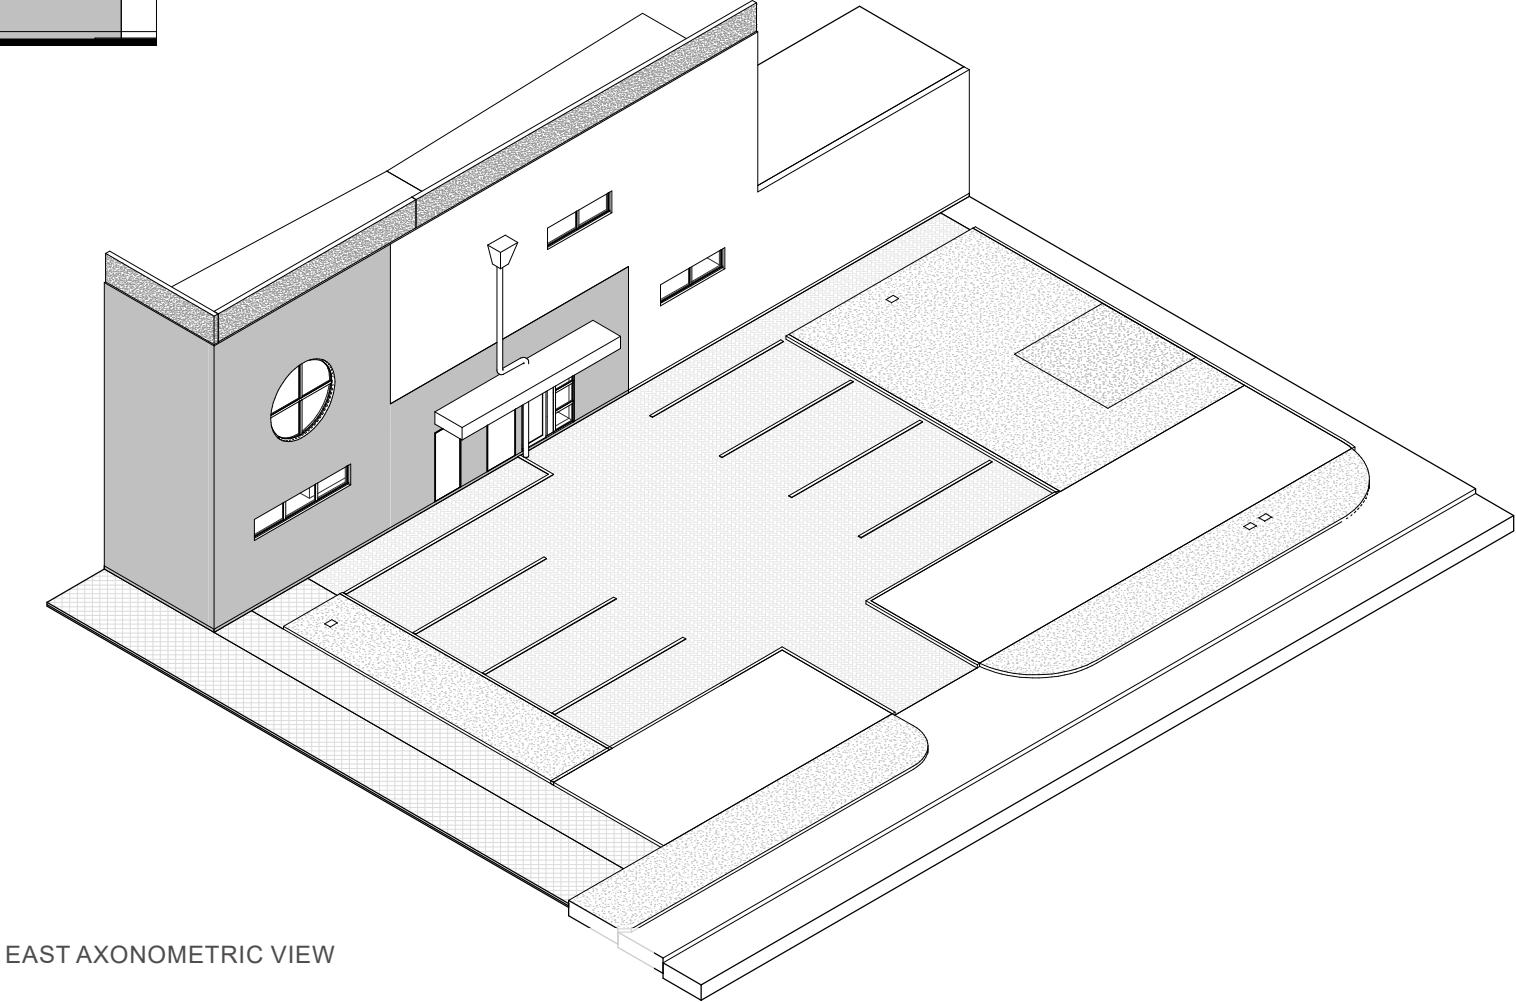


EAST AXONOMETRIC VIEW


PROPOSED ELEVATIONS - OPTION 1

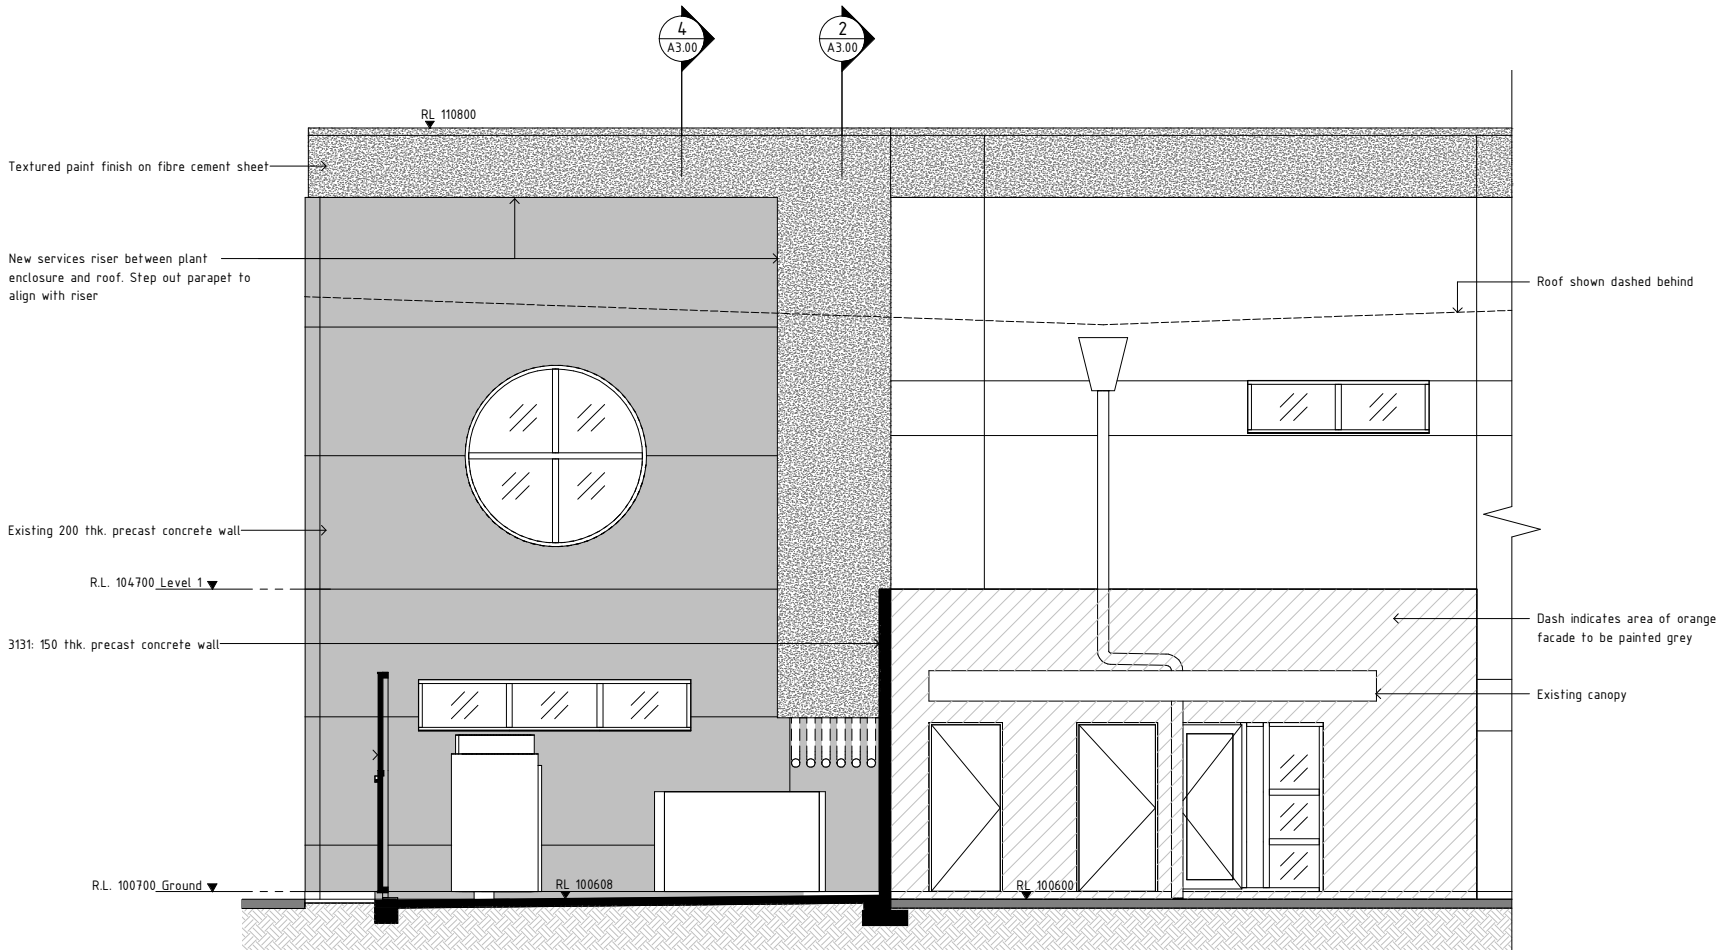

NORTH EAST ELEVATION (BUILDING)

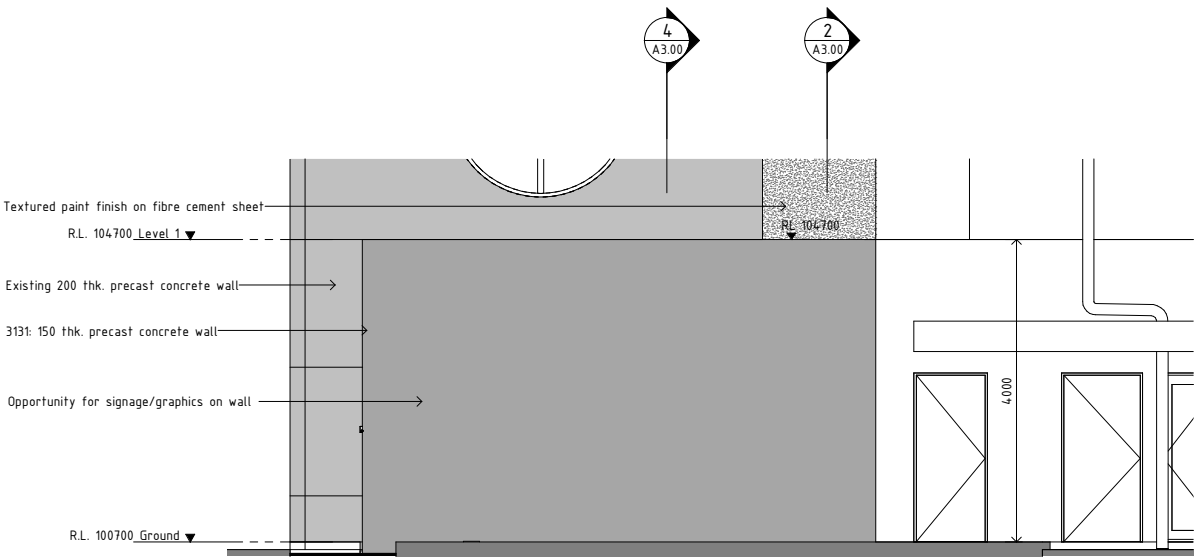

NORTH EAST ELEVATION (PLANT ENCLOSURE)

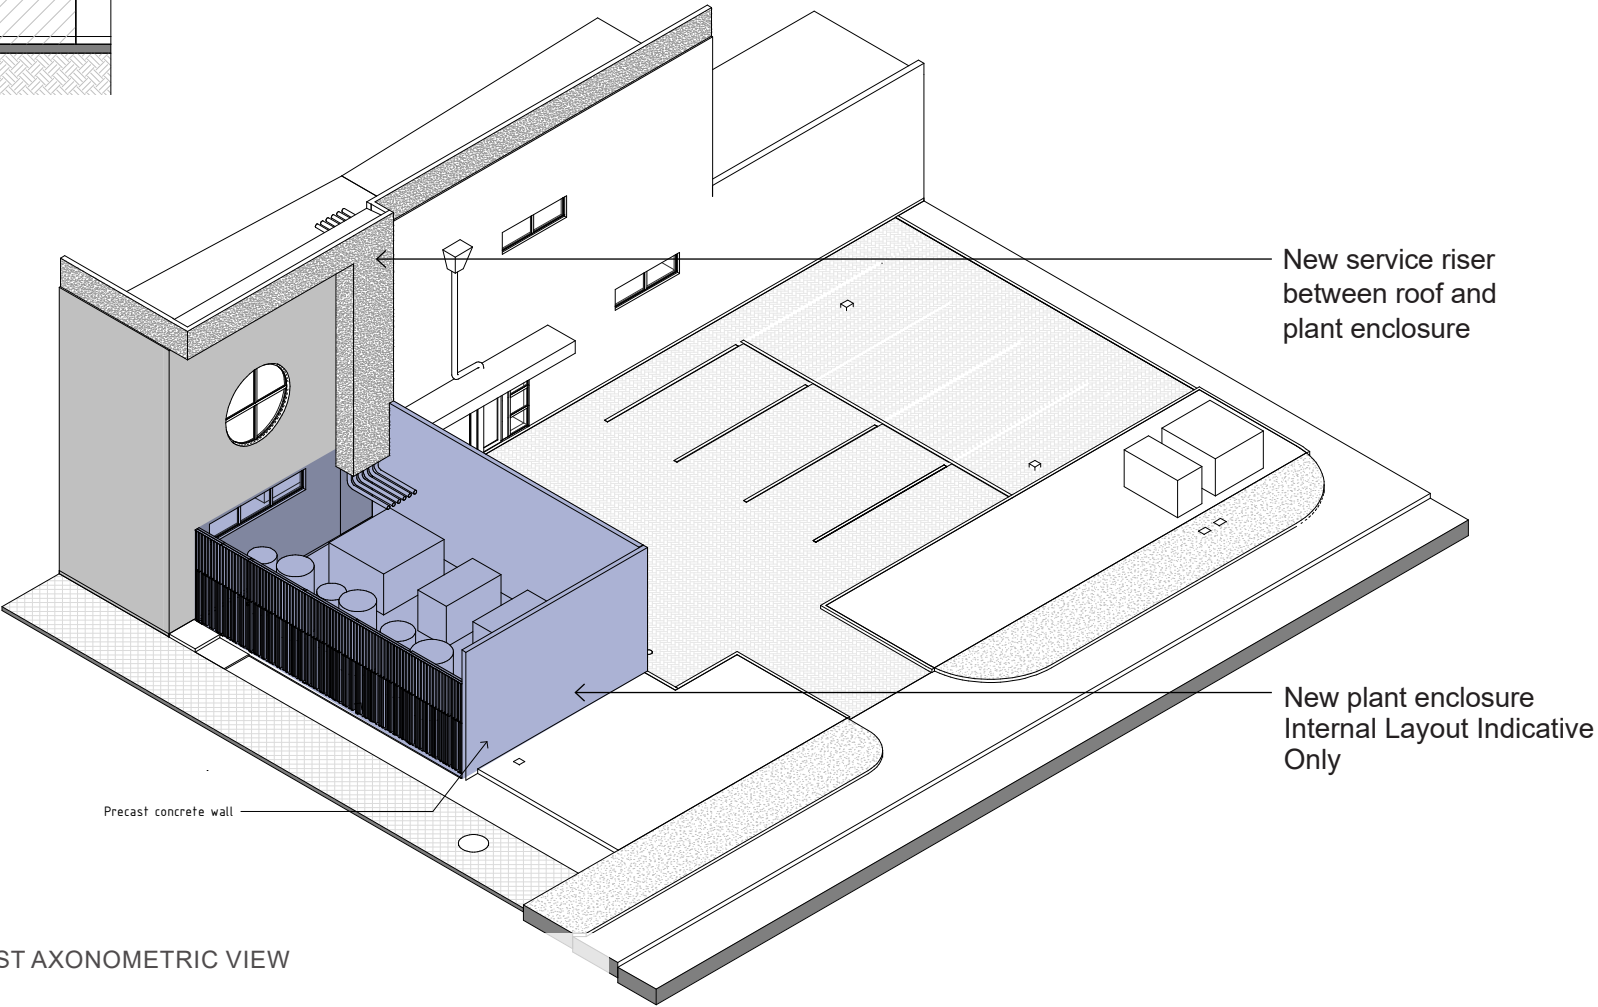

EAST AXONOMETRIC VIEW



EXISTING VIEW LOOKING WEST FROM WEST STREET (STATE HIGHWAY 1)

PROPOSED 3D - OPTION 1 WITH COLONNADE



COLONADDE ON SOUTH-EAST ELEVATION OF EXISING GALLERY BUILDING.

PROPOSED VIEW LOOKING WEST FROM WEST STREET (STATE HIGHWAY 1) SHOWING ALTERNATIVE PLANT ENCLOSURE DESIGN WITH COLONNADE.SIGNAGE INDICATIVE ONLY. ARTIST IMPRESSION ONLY