


ASHBURTON DISTRICT COUNCIL

ASHBURTON SECOND URBAN BRIDGE

NOTICE OF REQUIREMENT

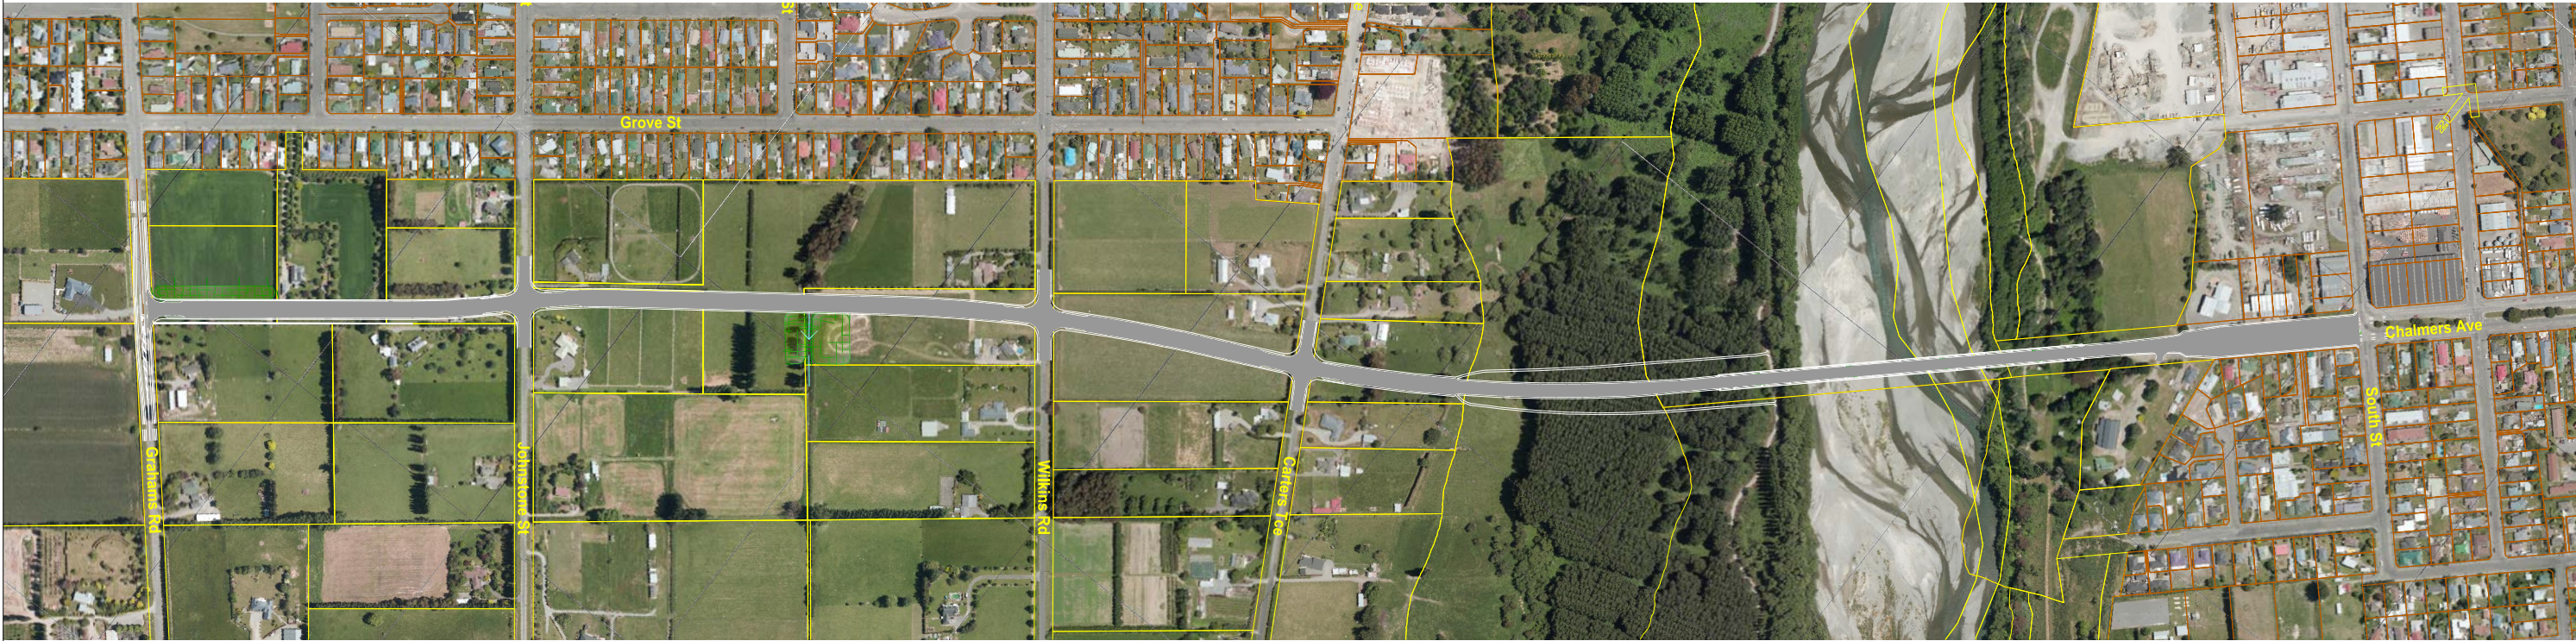

DRAWING INDEX

6/619/115/3604

SHEET 0	R1	COVER SHEET
SHEET 1	R1	LAND REQUIREMENT PLANS : GRAHAMS ROAD TO JOHNSTONE STREET
SHEET 2	R0	LAND REQUIREMENT PLANS : JOHNSTONE STREET TO WILKINS ROAD
SHEET 3	R0	LAND REQUIREMENT PLANS : WILKINS ROAD TO ASHBURTON RIVER
SHEET 4	R0	LAND REQUIREMENT PLANS : ASHBURTON RIVER TO SOUTH STREET
SHEET 5	R0	TYPICAL CROSS SECTIONS : GRAHAMS ROAD TO CARTERS TERRACE
SHEET 6	R0	TYPICAL CROSS SECTIONS : CARTERS TERRACE TO SOUTH STREET
SHEET 7	R0	TYPICAL BRIDGE LAYOUT
SHEET 8	R0	CHALMERS AVENUE AND NETHERBY ROUNDABOUT : POSSIBLE SAFETY IMPROVEMENTS
SHEET 10	R0	OVERALL ROADING LAYOUT
SHEET 11	R0	ROADING LAYOUT : GRAHAMS ROAD TO JOHNSTONE STREET
SHEET 12	R0	ROADING LAYOUT : JOHNSTONE STREET TO WILKINS ROAD
SHEET 13	R0	ROADING LAYOUT : WILKINS ROAD TO ASHBURTON RIVER
SHEET 14	R0	ROADING LAYOUT : ASHBURTON RIVER TO SOUTH STREET

Revision	Amendment	Approved	Revision Date
1	Title amended.	BR	13/09/13



PO Box 1482
Christchurch 8140
New Zealand

Drawn	Designed	Approved	Revision Date
F.S.		B.R.	09/13

Project No.	Scale
6-DHLNB.06	NOT TO SCALE

Project		
ASHBURTON DISTRICT COUNCIL ASHBURTON 2nd URBAN BRIDGE NOTICE OF REQUIREMENT		
Sheet		
COVER SHEET		
Drawing No.	Sheet No.	Revision
6/619/115/3604	0	1

300 mm
200
100
50
0 10 mm

LEGEND

- Land Required for Road
- Land Required for Stormwater

Reference	Owner	Legal Description	Land Required for Road (m ²)	Land Required for Stormwater (m ²)
1a	T J & M S Houston	Lot 29 DP 821	4,005	
1b				1,480
2	T J & M S Houston	Lot 1 DP 62260	3,525	
3	E E & R M Johnston	Lot 33 DP 821	4,480	
4	G M Wilson	Lot 2 DP 60937	4,835	
5a	W H Breach	Lot 3 DP 60937	4,765	
5b				2,715
6a	A Braas	Lot 3 DP 33684	9,150	
6b				2,475
7	P V & D M Bell	Lot 4 DP 821	8,660	
8	Ashburton District Council	Pt Lot 5 DP 821	6,930	
9	Westpac Bank	Pt RS 4354	12,025	
10	Local Purposes	RS 40469	22,510	



Revision	Amendment	Approved	Revision Date
1	Reference 8 legal description amended.	BR	13/09/13



Drawn	Designed	Approved	Revision Date
F.S.		B.R.	09/13
Project No.		Scale	
6-DHLNB.06		1:1000@A1, 1:2000@A3	

Project			
ASHBURTON DISTRICT COUNCIL ASHBURTON 2nd URBAN BRIDGE NOTICE OF REQUIREMENT			
Sheet			
LAND REQUIREMENT PLANS GRAHAMS ROAD TO JOHNSTONE STREET			
Drawing No.		Sheet No.	Revision
6/619/115/3604		01	1



LEGEND

-  Land Required for Road
-  Land Required for Stormwater


1:1000 @ A1
1:2000 @ A3
0 10 20 30 40 50 60 70 80 90 100 m

Revision	Amendment	Approved	Revision Date



Drawn	Designed	Approved	Revision Date
F.S.		B.R.	08/13
Project No.		Scale	
6-DHLNB.06		1:1000@A1, 1:2000@A3	

Project			
ASHBURTON DISTRICT COUNCIL ASHBURTON 2nd URBAN BRIDGE NOTICE OF REQUIREMENT			
Sheet			
LAND REQUIREMENT PLANS JOHNSTONE STREET TO WILKINS ROAD			
Drawing No.		Sheet No.	Revision
6/619/115/3604		02	0

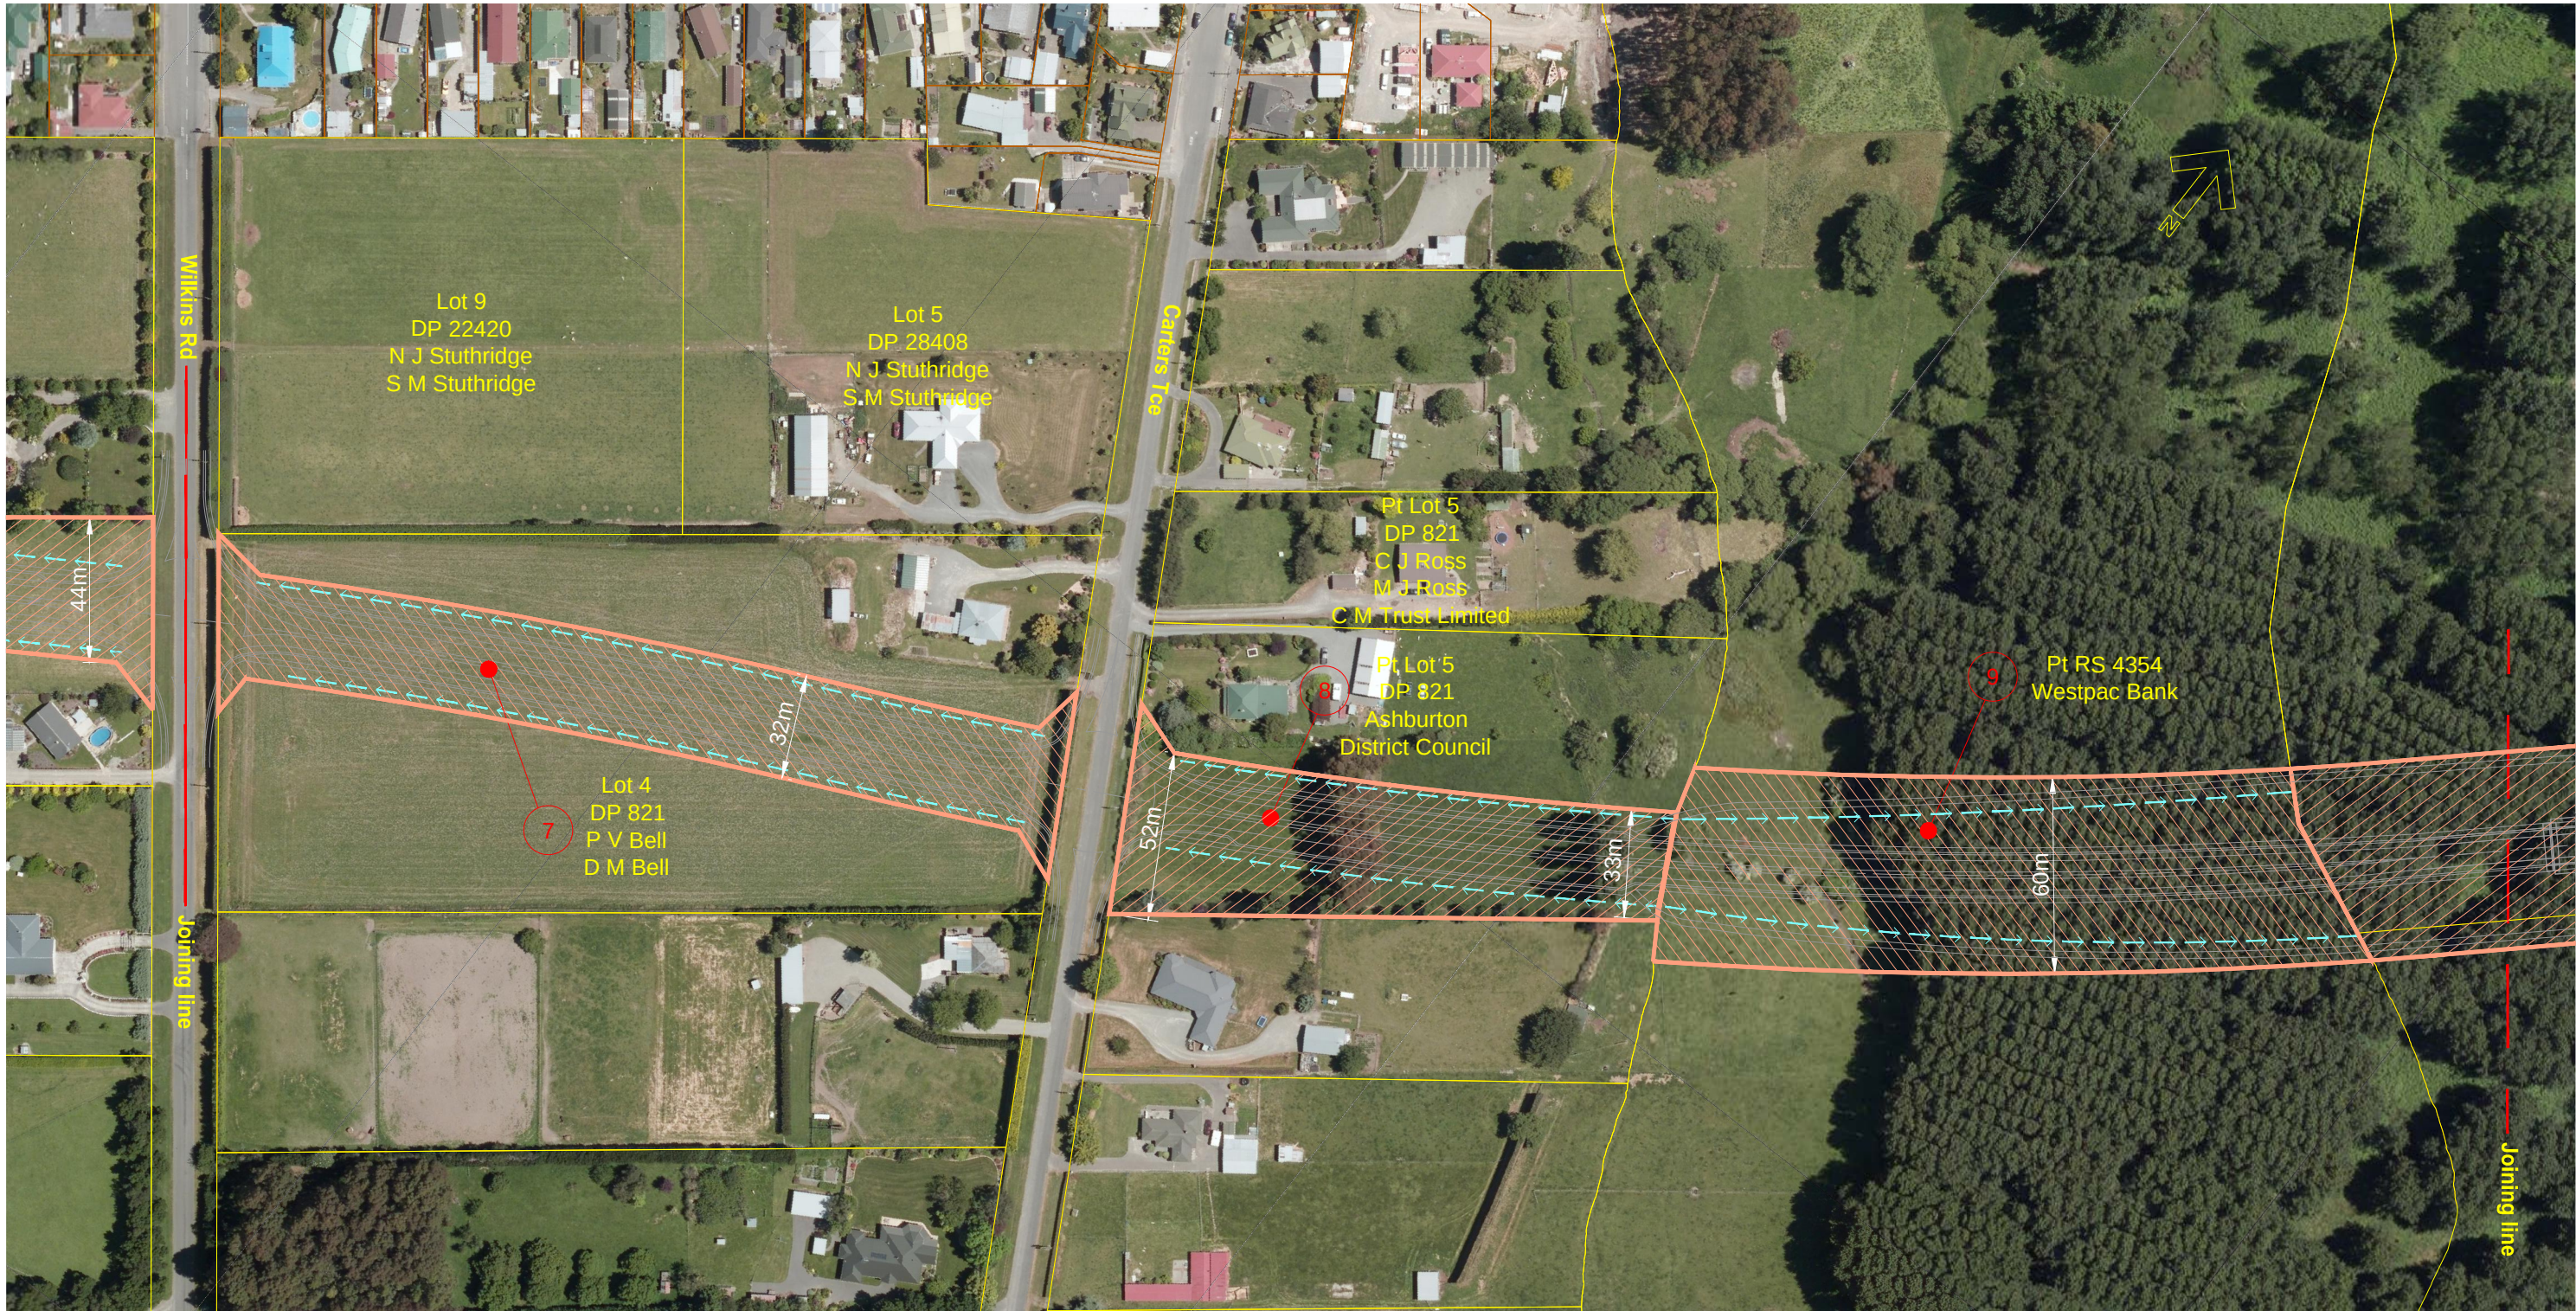

LEGEND

-  Land Required for Road
-  Land Required for Stormwater

1:1000 @ A1
1:2000 @ A3
0 10 20 30 40 50 60 70 80 90 100 m

Original Sheet Size A1 [841x594] Plot Date 13.09.2013 @ 11:32 a.m. File Path G:\ashburtn.dc\6-DHLNB.06 Ashburton 2nd Bridge NOR\Drawings\6_619_115_3604_1-4 - Land Requirement.dwg

Revision	Amendment	Approved	Revision Date
1	Reference 8 legal description amended.	BR	13/09/13



Drawn	Designed	Approved	Revision Date
F.S.		B.R.	09/13
Project No.		Scale	
6-DHLNB.06		1:1000@A1, 1:2000@A3	

Project			
ASHBURTON DISTRICT COUNCIL ASHBURTON 2nd URBAN BRIDGE NOTICE OF REQUIREMENT			
Sheet			
LAND REQUIREMENT PLANS WILKINS ROAD TO ASHBURTON RIVER			
Drawing No.		Sheet No.	Revision
6/619/115/3604		03	1



LEGEND

-  Land Required for Road
-  Land Required for Stormwater

1:1000 @ A1
1:2000 @ A3
0 10 20 30 40 50 60 70 80 90 100 m

Revision	Amendment	Approved	Revision Date




PO Box 1482
Christchurch 8140
New Zealand

Drawn	Designed	Approved	Revision Date
F.S.		B.R.	08/13

Project No.	Scale
6-DHLNB.06	1:1000@A1, 1:2000@A3

Project ASHBURTON DISTRICT COUNCIL ASHBURTON 2nd URBAN BRIDGE NOTICE OF REQUIREMENT			
Sheet LAND REQUIREMENT PLANS ASHBURTON RIVER TO SOUTH STREET			
Drawing No.	Sheet No.	Revision	
6/619/115/3604	04	0	

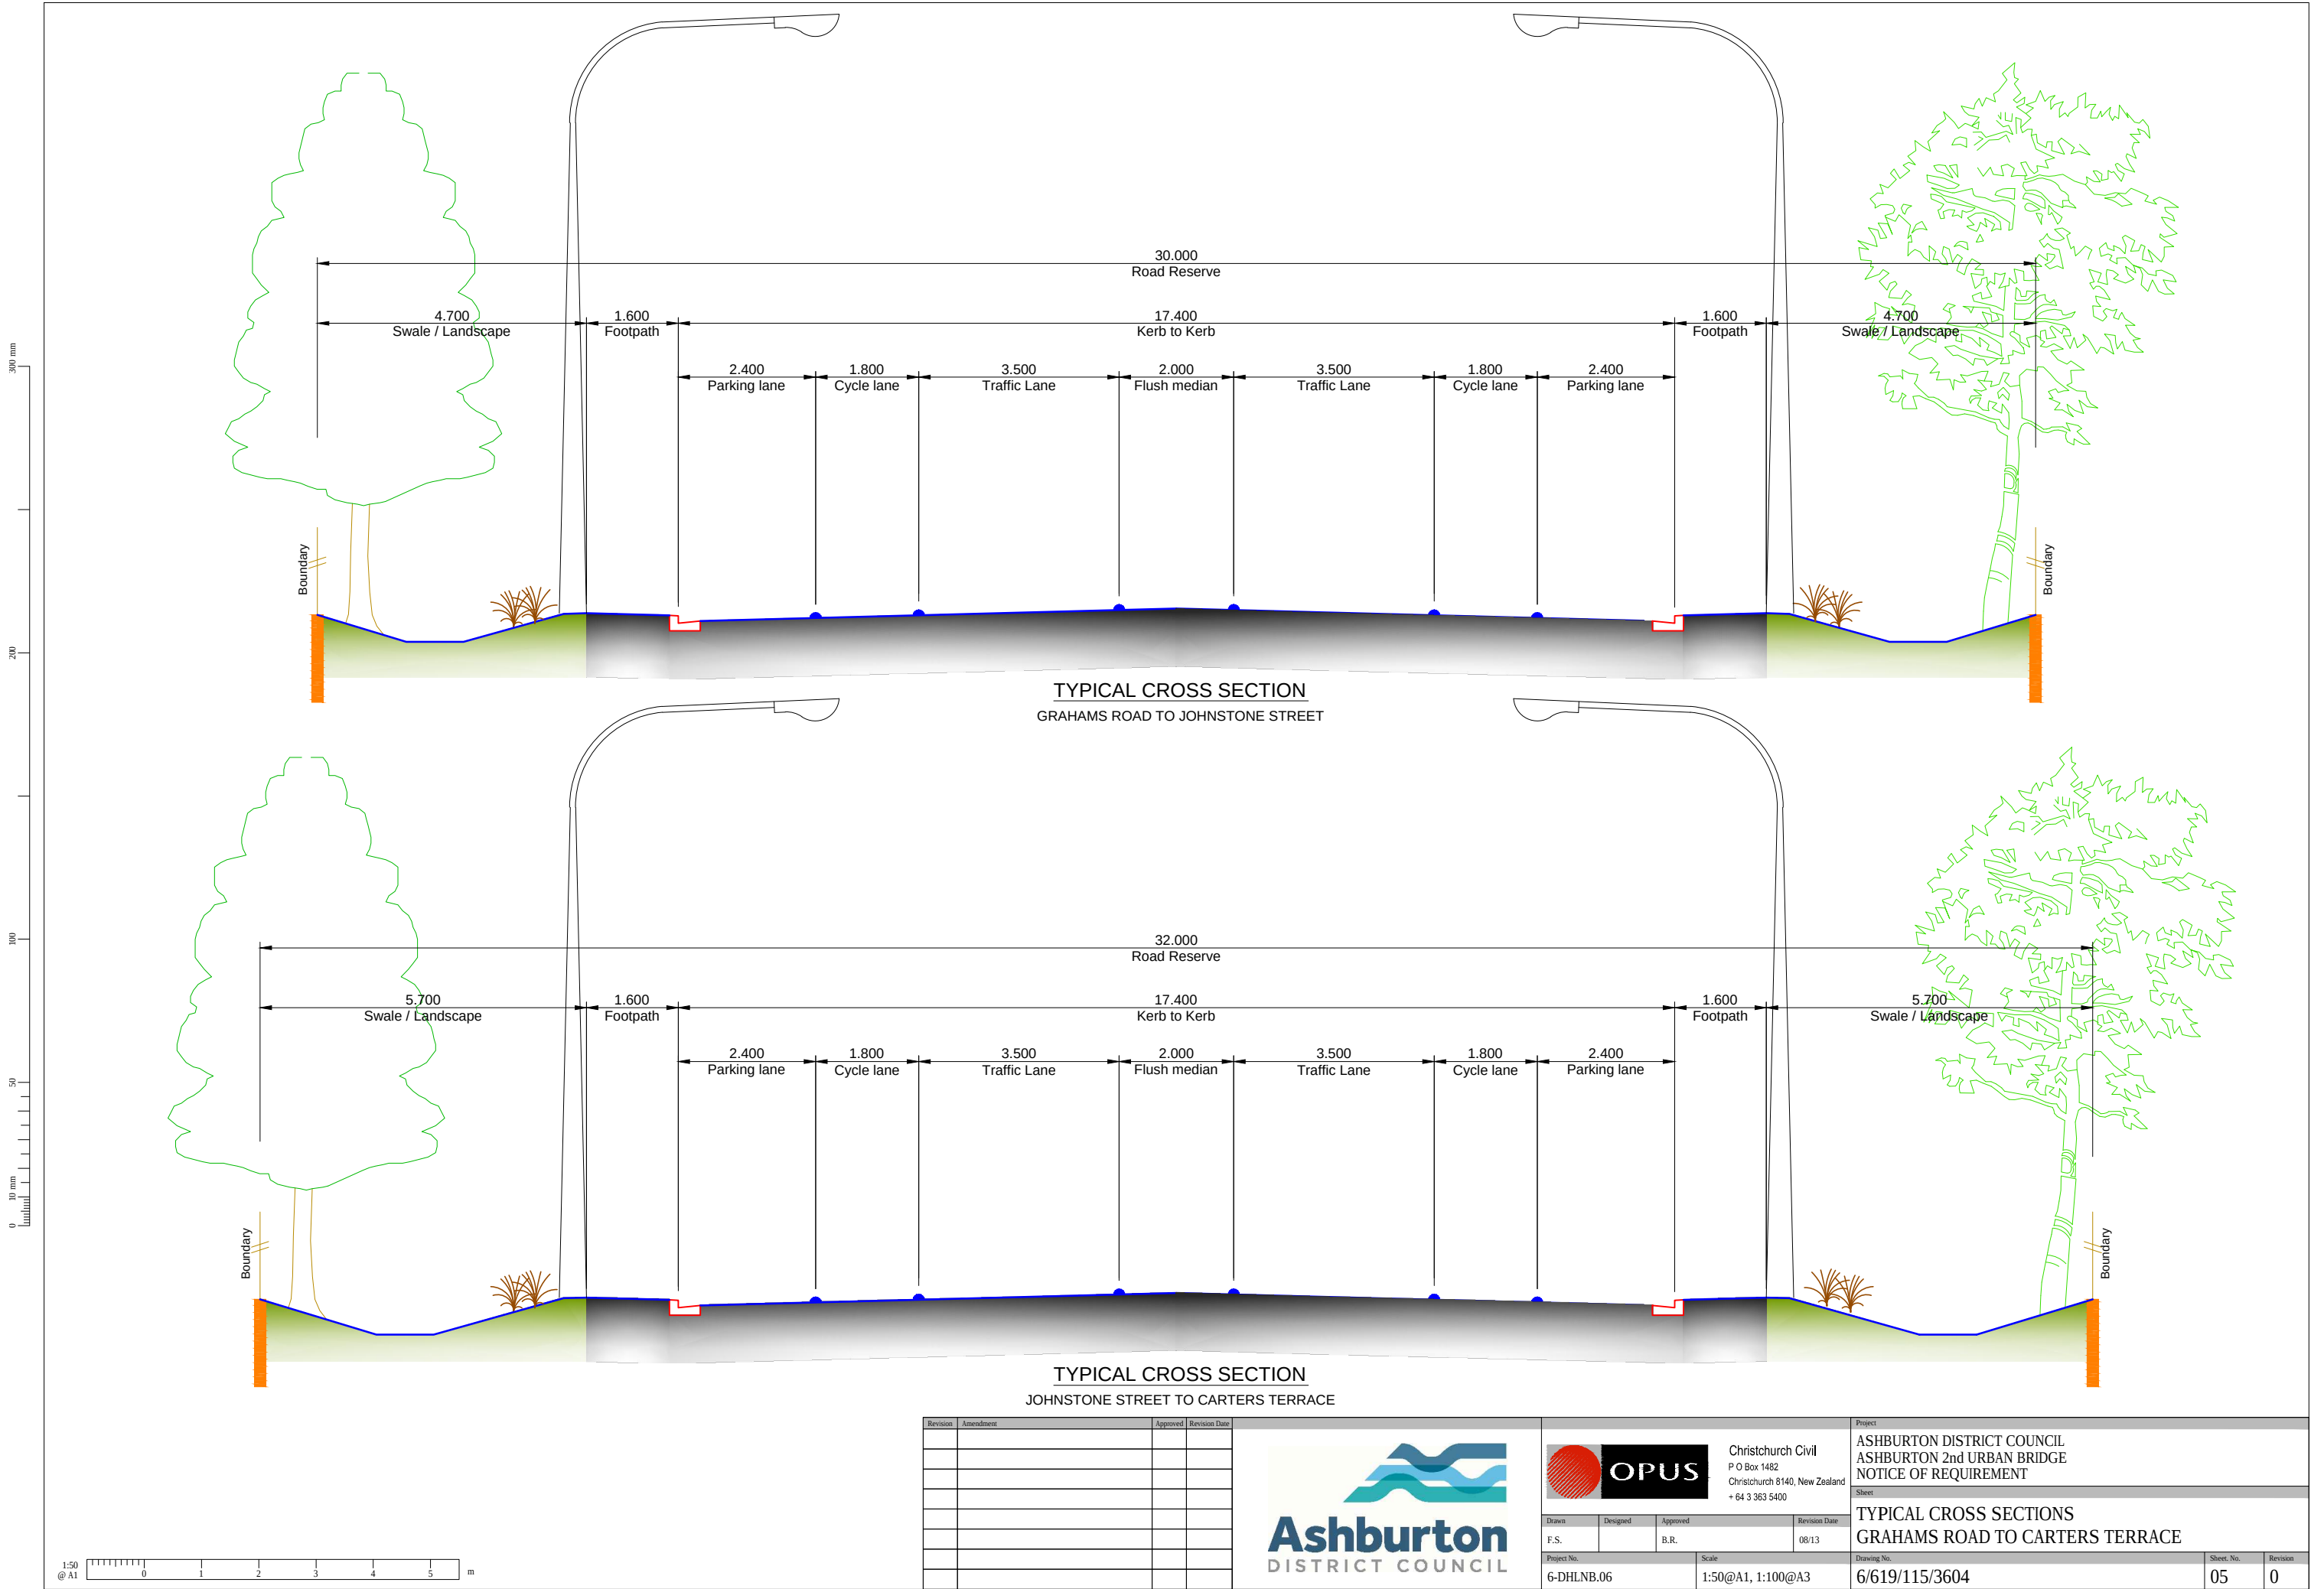

Revision	Amendment	Approved	Revision Date





Christchurch Civil
P O Box 1482
Christchurch 8140, New Zealand
+ 64 3 363 5400

Drawn	Designed	Approved	Revision Date
F.S.		B.R.	08/13

Project No.	Scale
6-DHLNB.06	1:50@A1, 1:100@A3

Project ASHBURTON DISTRICT COUNCIL ASHBURTON 2nd URBAN BRIDGE NOTICE OF REQUIREMENT	
Sheet TYPICAL CROSS SECTIONS GRAHAMS ROAD TO CARTERS TERRACE	
Drawing No. 6/619/115/3604	Sheet No. Revision 05 0

 


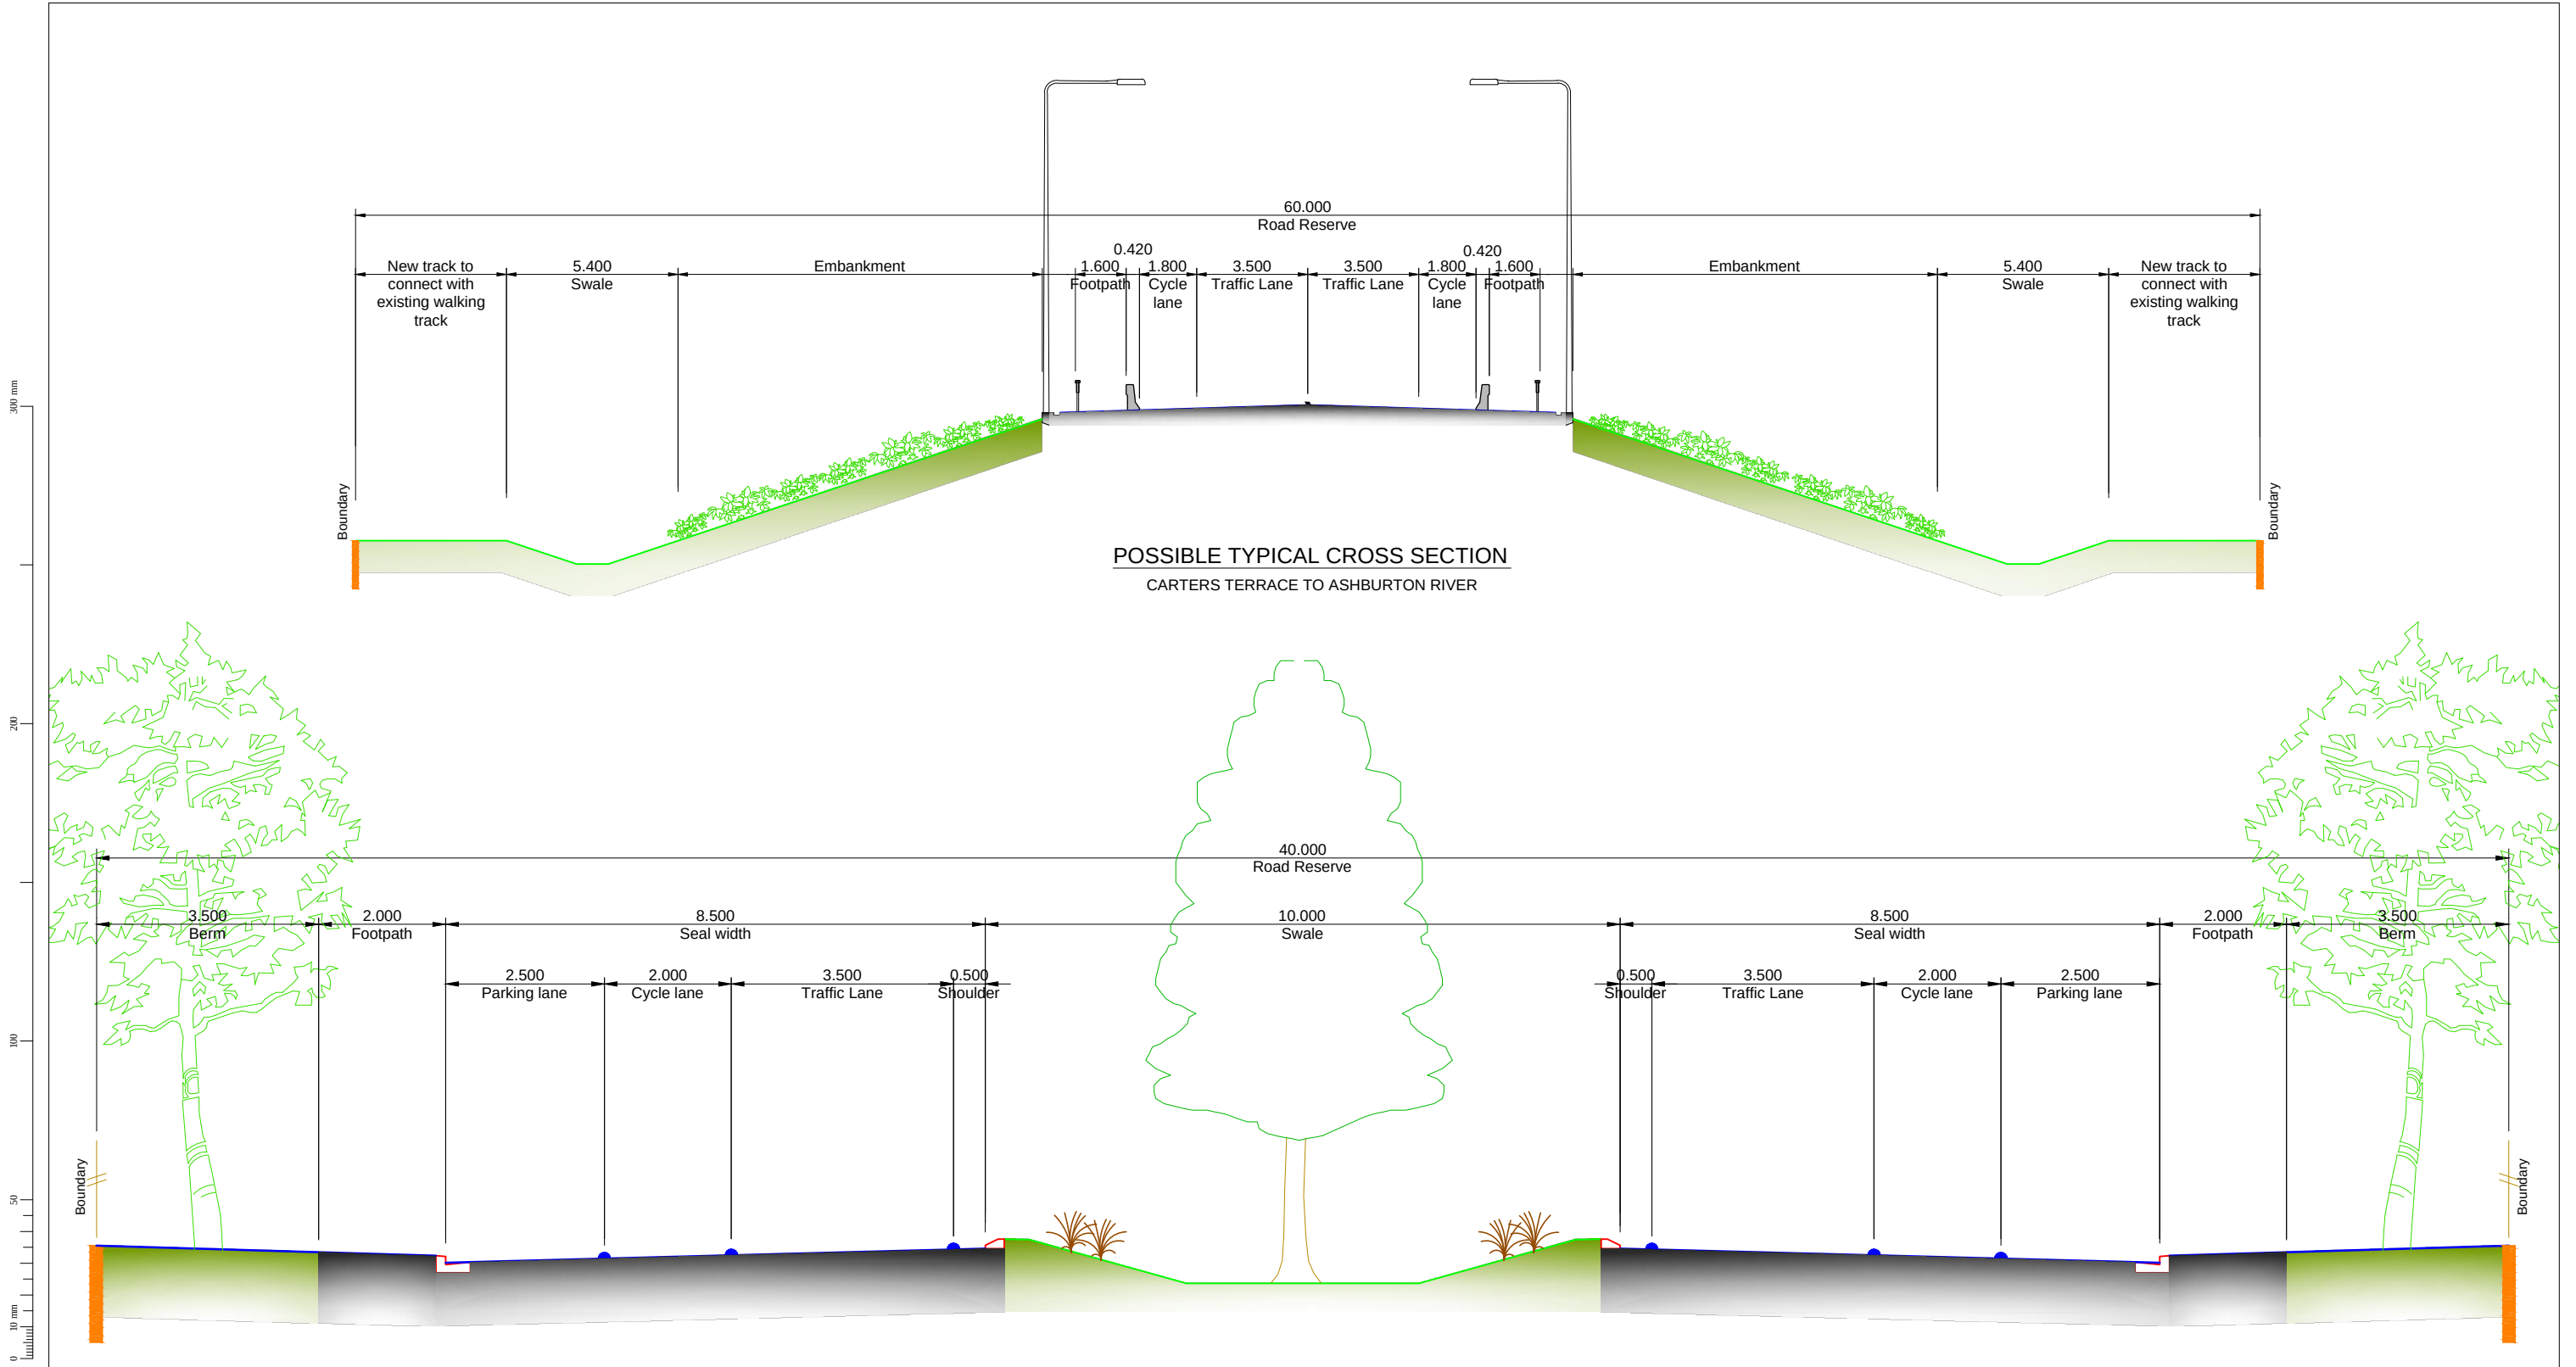

POSSIBLE TYPICAL CROSS SECTION
CARTERS TERRACE TO ASHBURTON RIVER

POSSIBLE TYPICAL CROSS SECTION
ASHBURTON RIVER TO SOUTH STREET

Revision	Amendment	Approved	Revision Date	 Ashburton DISTRICT COUNCIL	 Christchurch Civil P O Box 1482 Christchurch 8140, New Zealand + 64 3 363 5400	Project ASHBURTON DISTRICT COUNCIL ASHBURTON 2nd URBAN BRIDGE NOTICE OF REQUIREMENT				
						Sheet TYPICAL CROSS SECTIONS CARTERS TERRACE TO SOUTH STREET				
						Drawn	Designed	Approved	Revision Date	
						F.S.		B.R.	08/13	
						Project No.		Scale		Drawing No.
				6-DHLNB.06		1:100@A1, 1:200@A3		6/619/115/3604	06	0

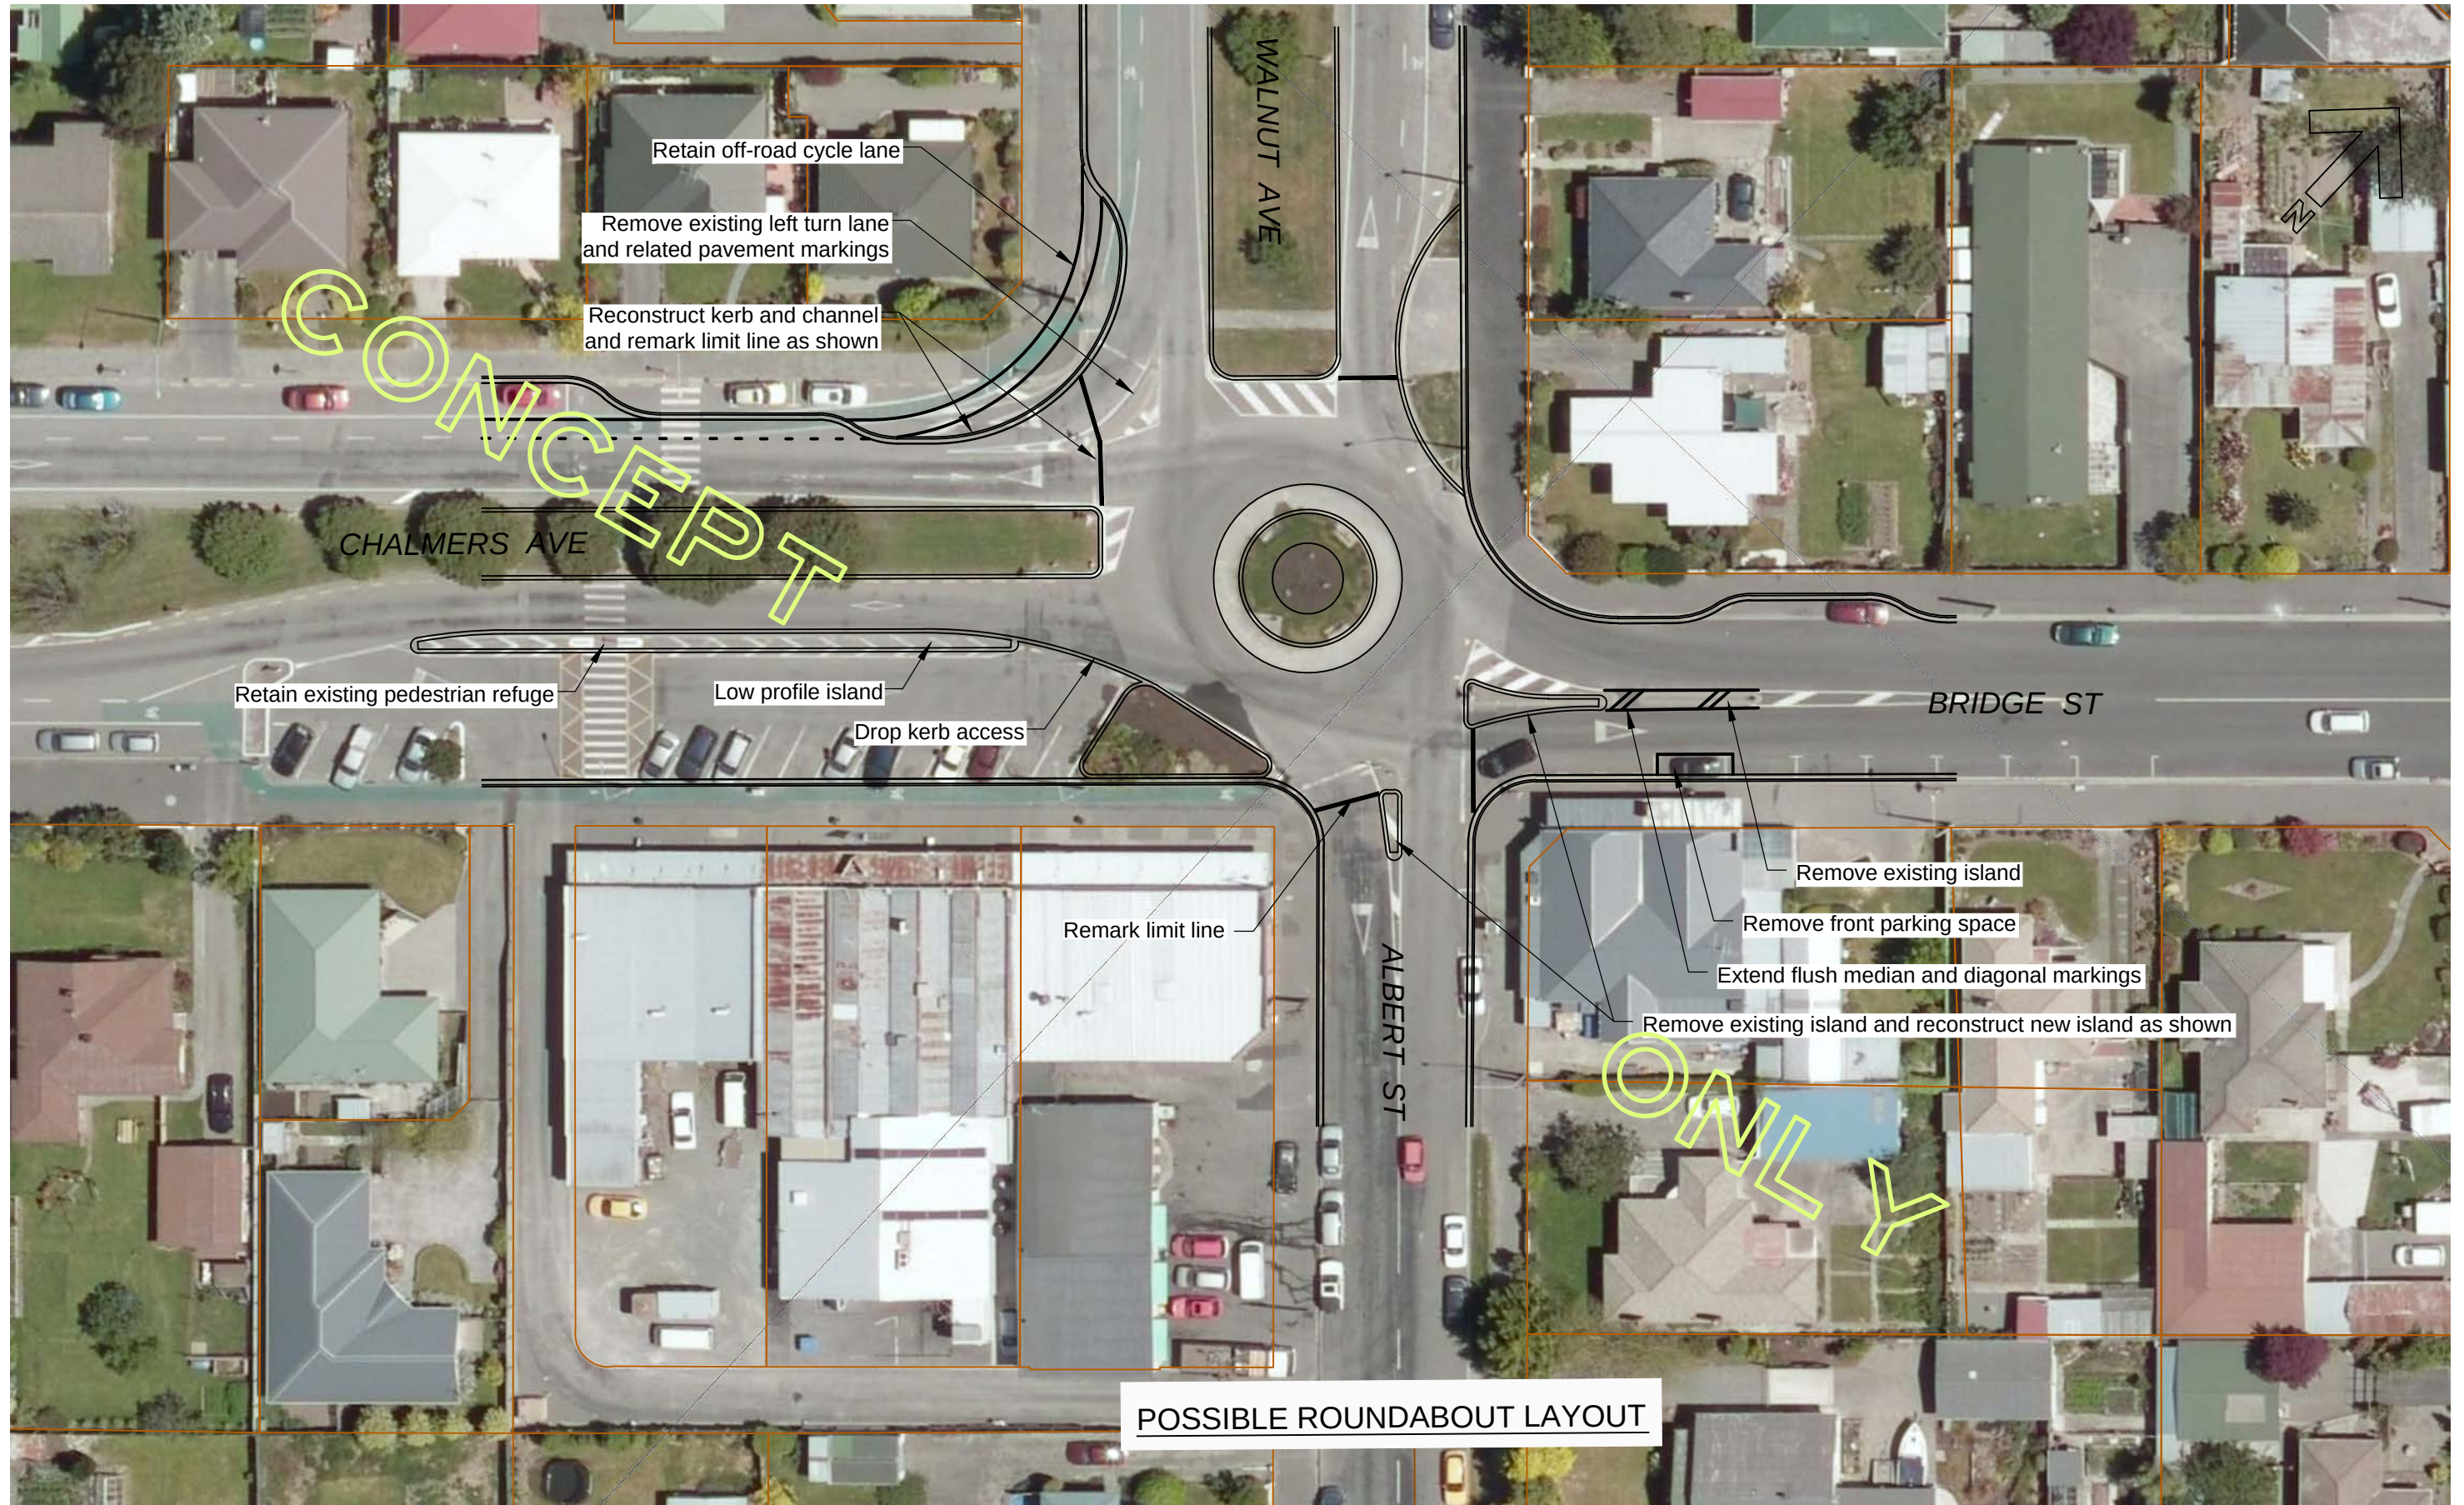

1:500
@ A3

0 5 10 15 20 m

Revision	Amendment	Approved	Revision Date






PO Box 1482
Christchurch 8140
New Zealand

Drawn	Designed	Approved	Revision Date
F.S.		B.R.	08/13

Project No.	Scale
6-DHLNB.06	AS SHOWN

Project ASHBURTON DISTRICT COUNCIL ASHBURTON 2nd URBAN BRIDGE NOTICE OF REQUIREMENT		
Sheet NETHERBY ROUNDABOUT POSSIBLE SAFETY IMPROVEMENTS		
Drawing No. 6/619/115/3604	Sheet No. 08	Revision 0

300 mm
200
100
50
10 mm
0

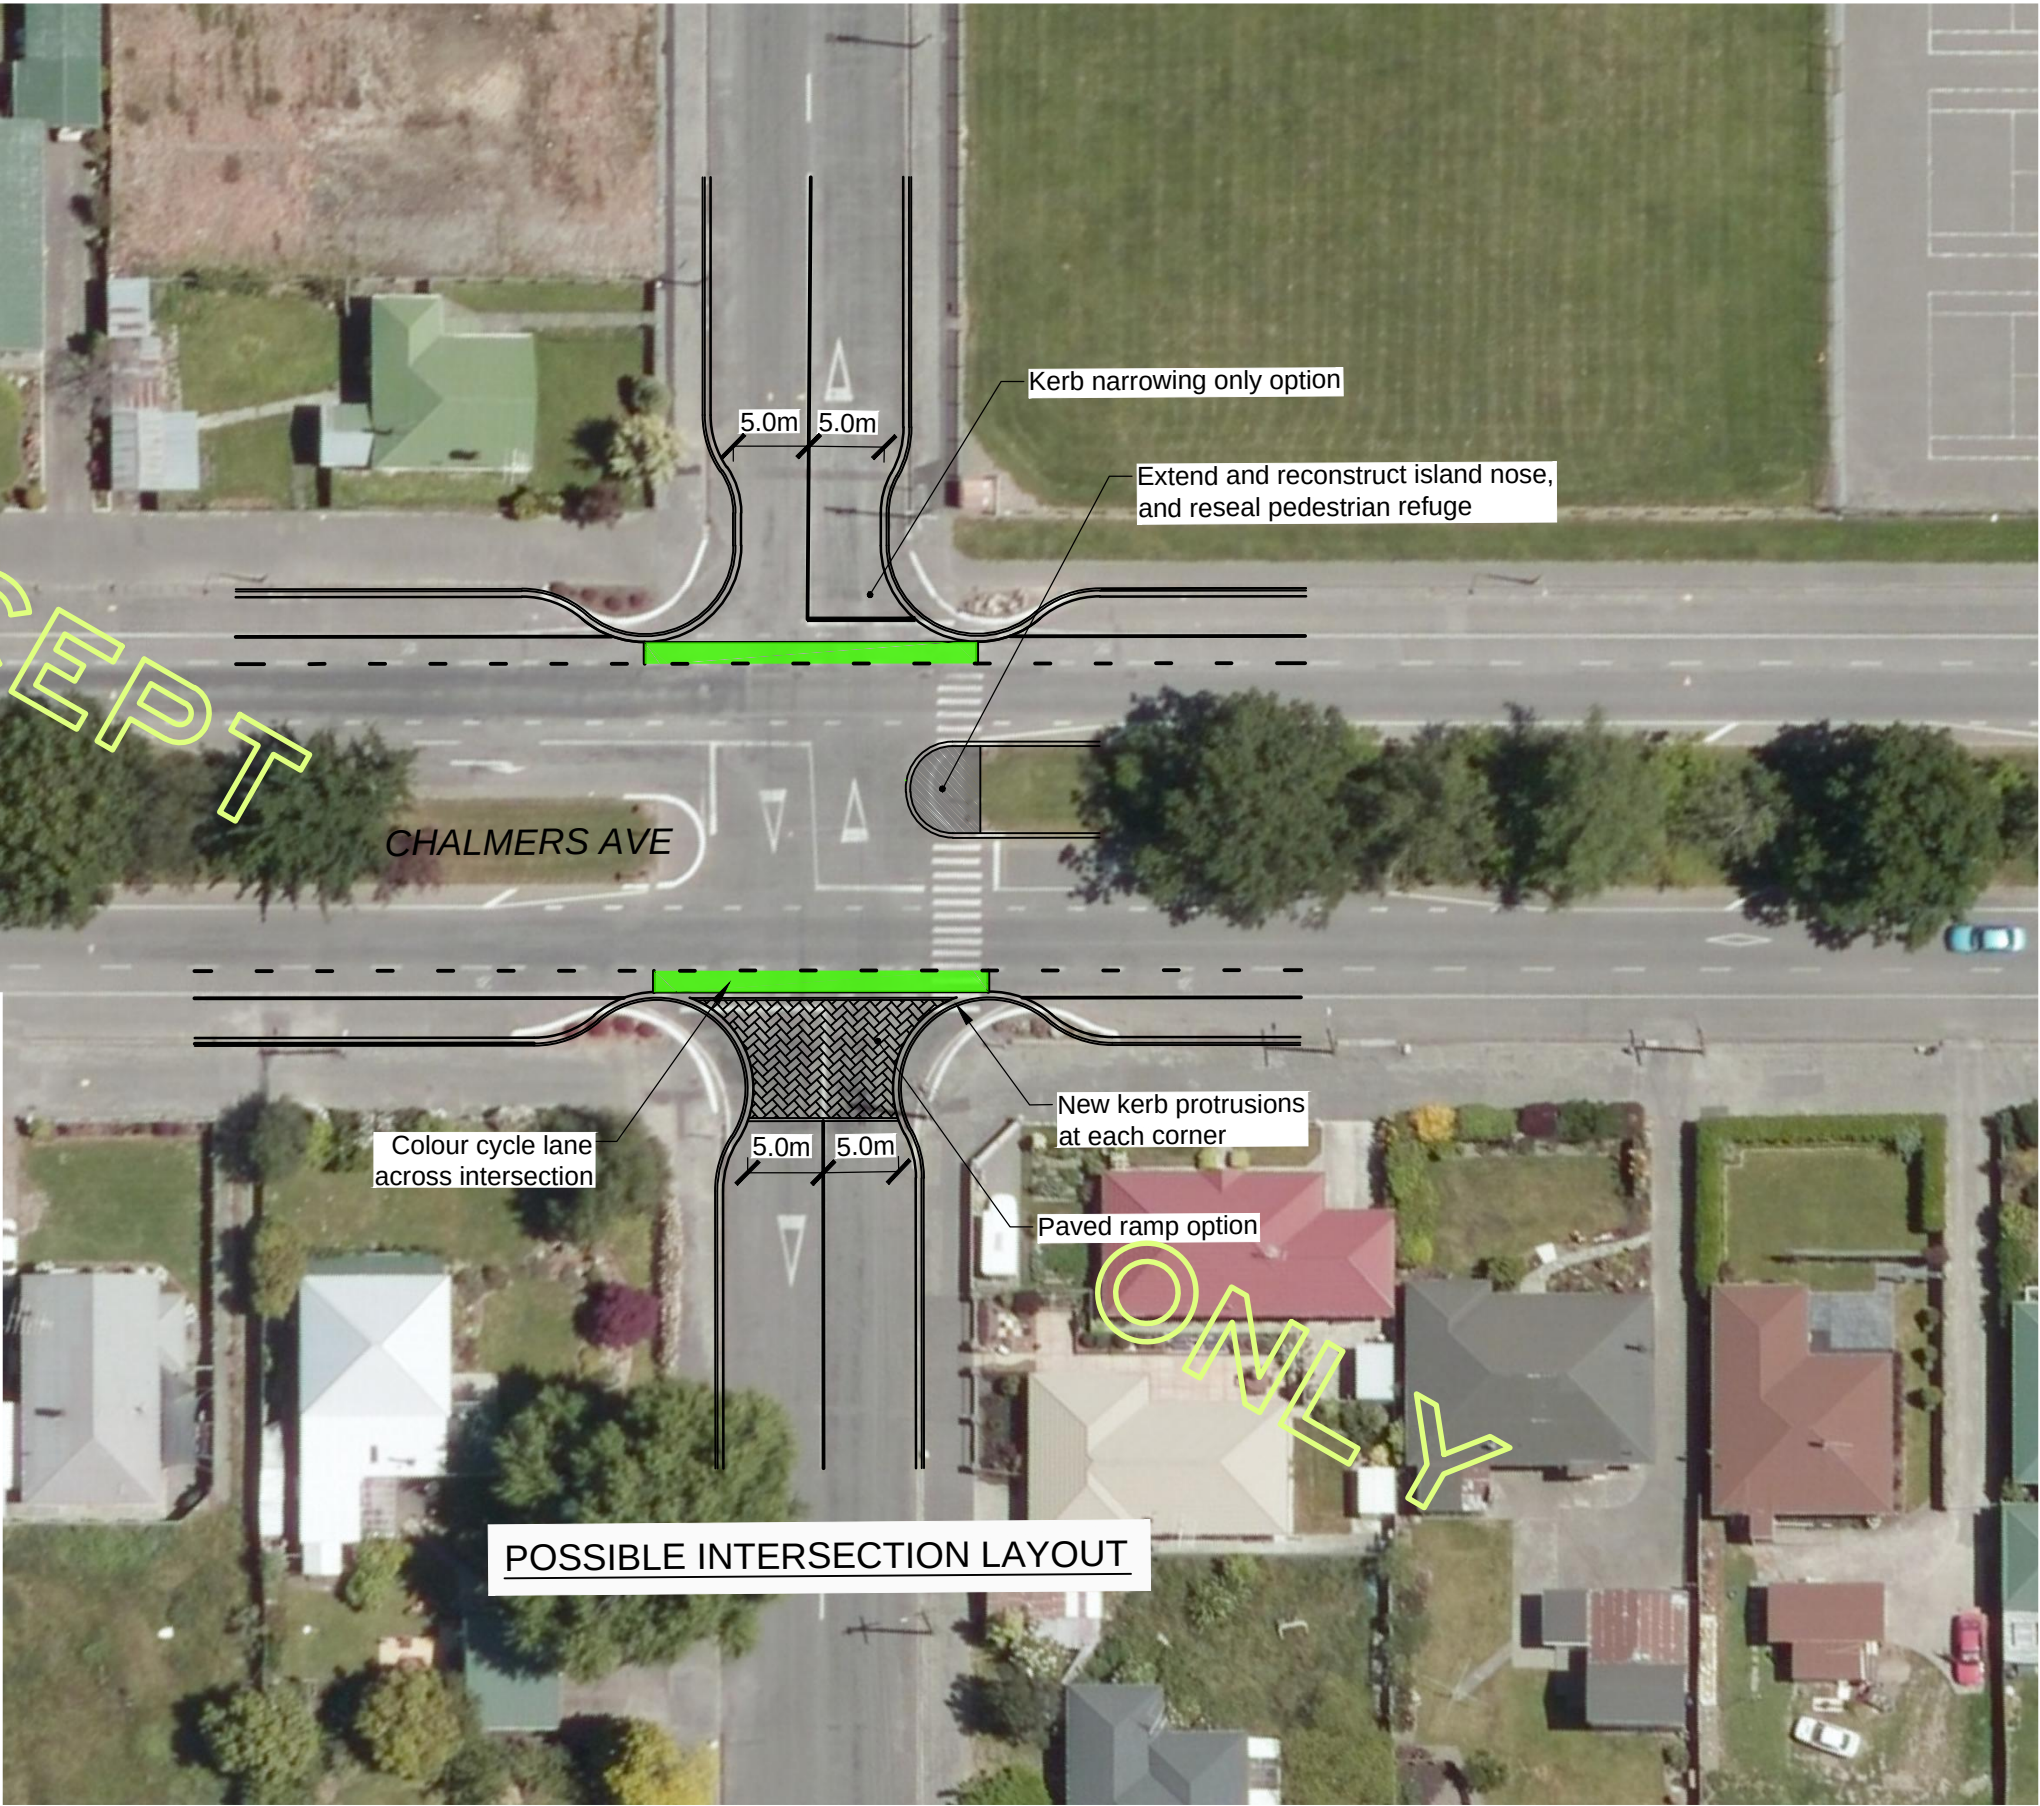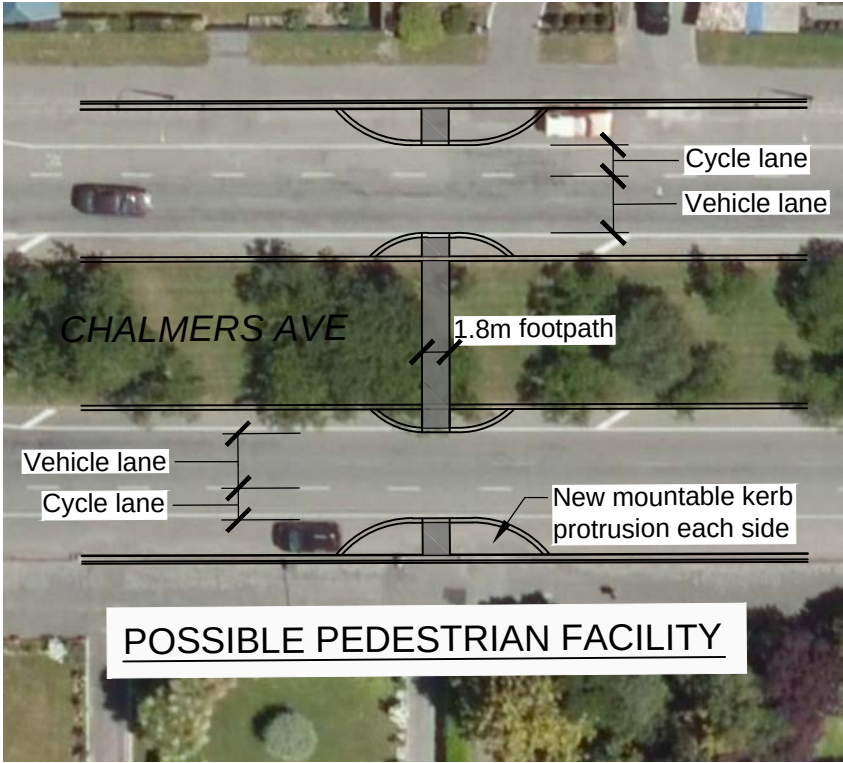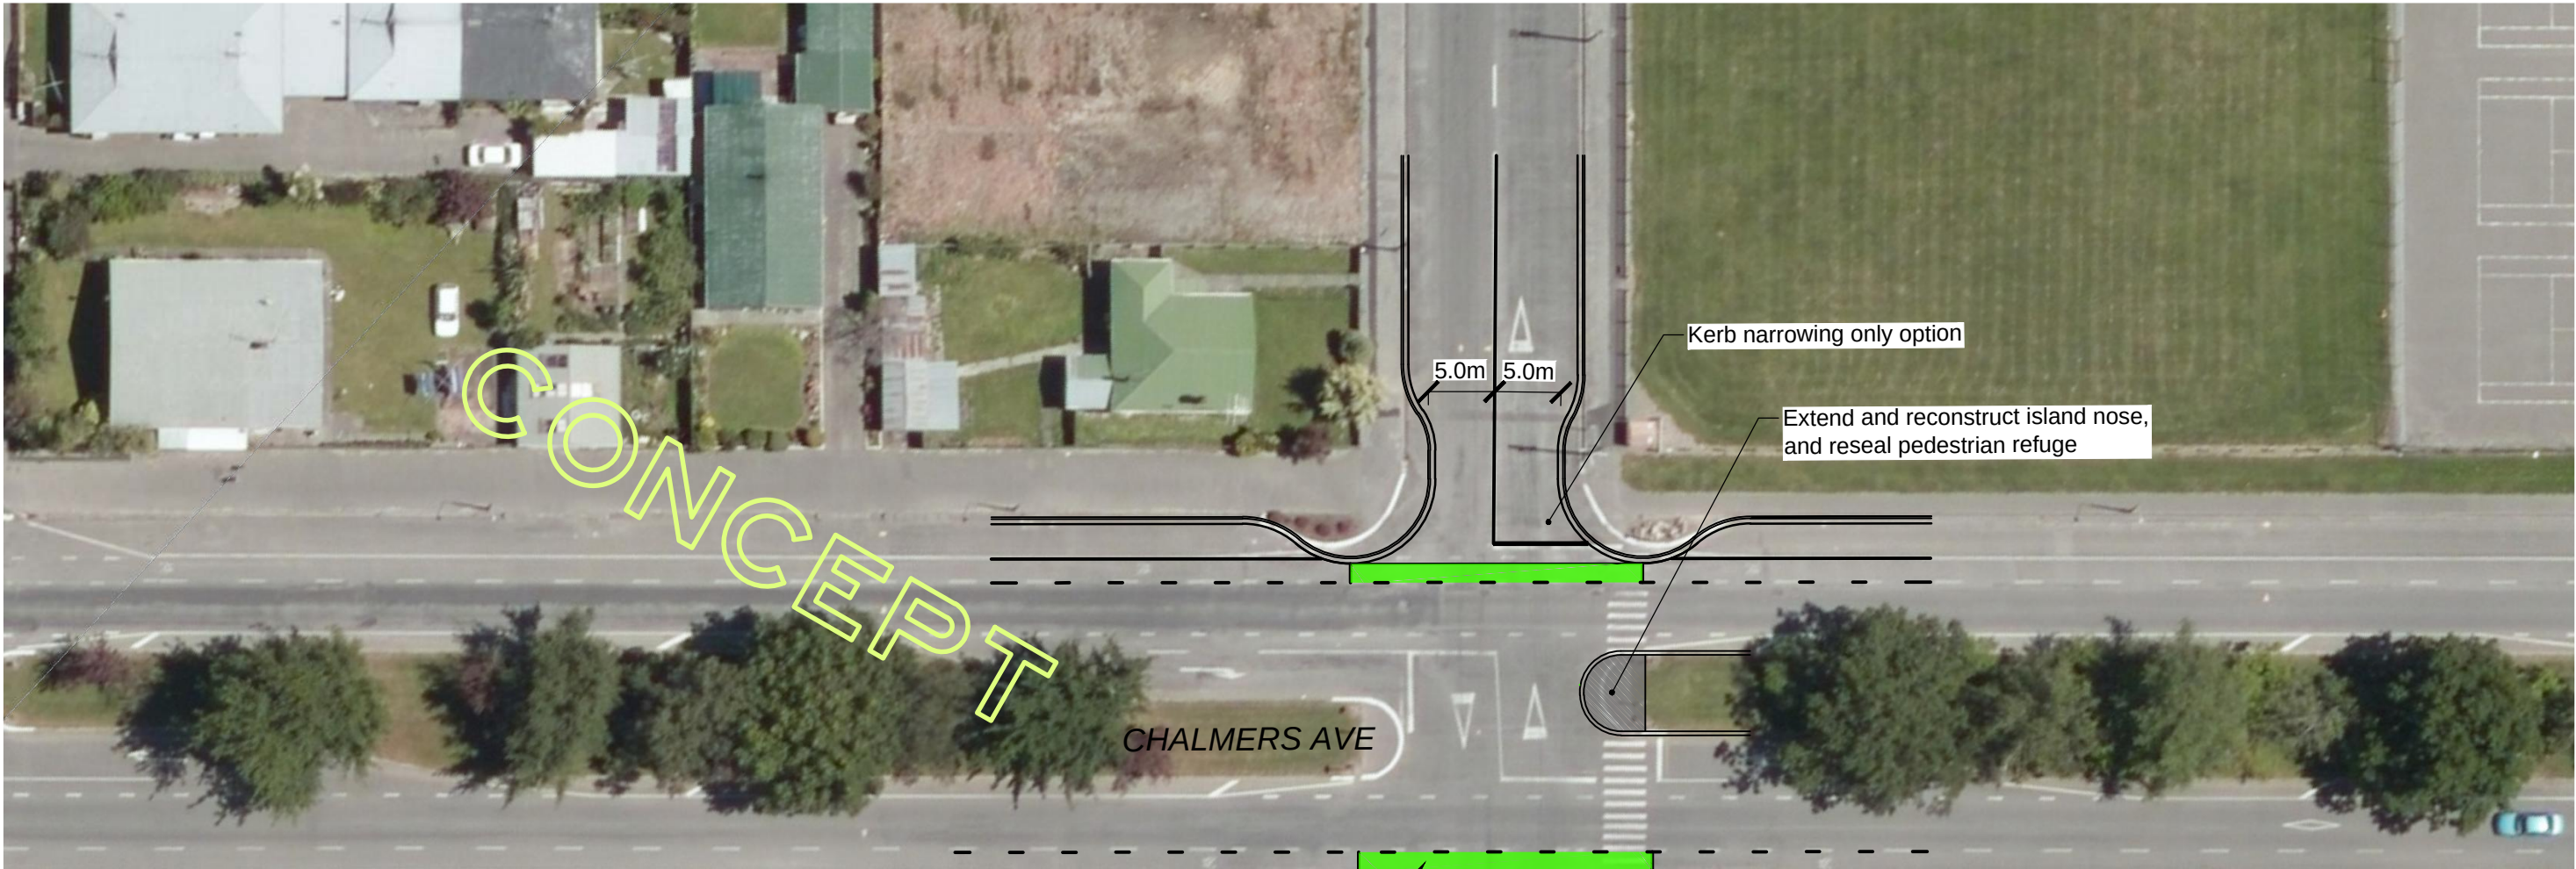

1:500
@ A3

0 5 10 15 20 m



Revision	Amendment	Approved	Revision Date



PO Box 1482
Christchurch 8140
New Zealand

Drawn	Designed	Approved	Revision Date
F.S.		B.R.	08/13
Project No.		Scale	
6-DHLNB.06		AS SHOWN	

Project ASHBURTON DISTRICT COUNCIL ASHBURTON 2nd URBAN BRIDGE NOTICE OF REQUIREMENT		
Sheet CHALMERS AVENUE POSSIBLE SAFETY IMPROVEMENTS		
Drawing No.	Sheet No.	Revision
6/619/115/3604	09	0

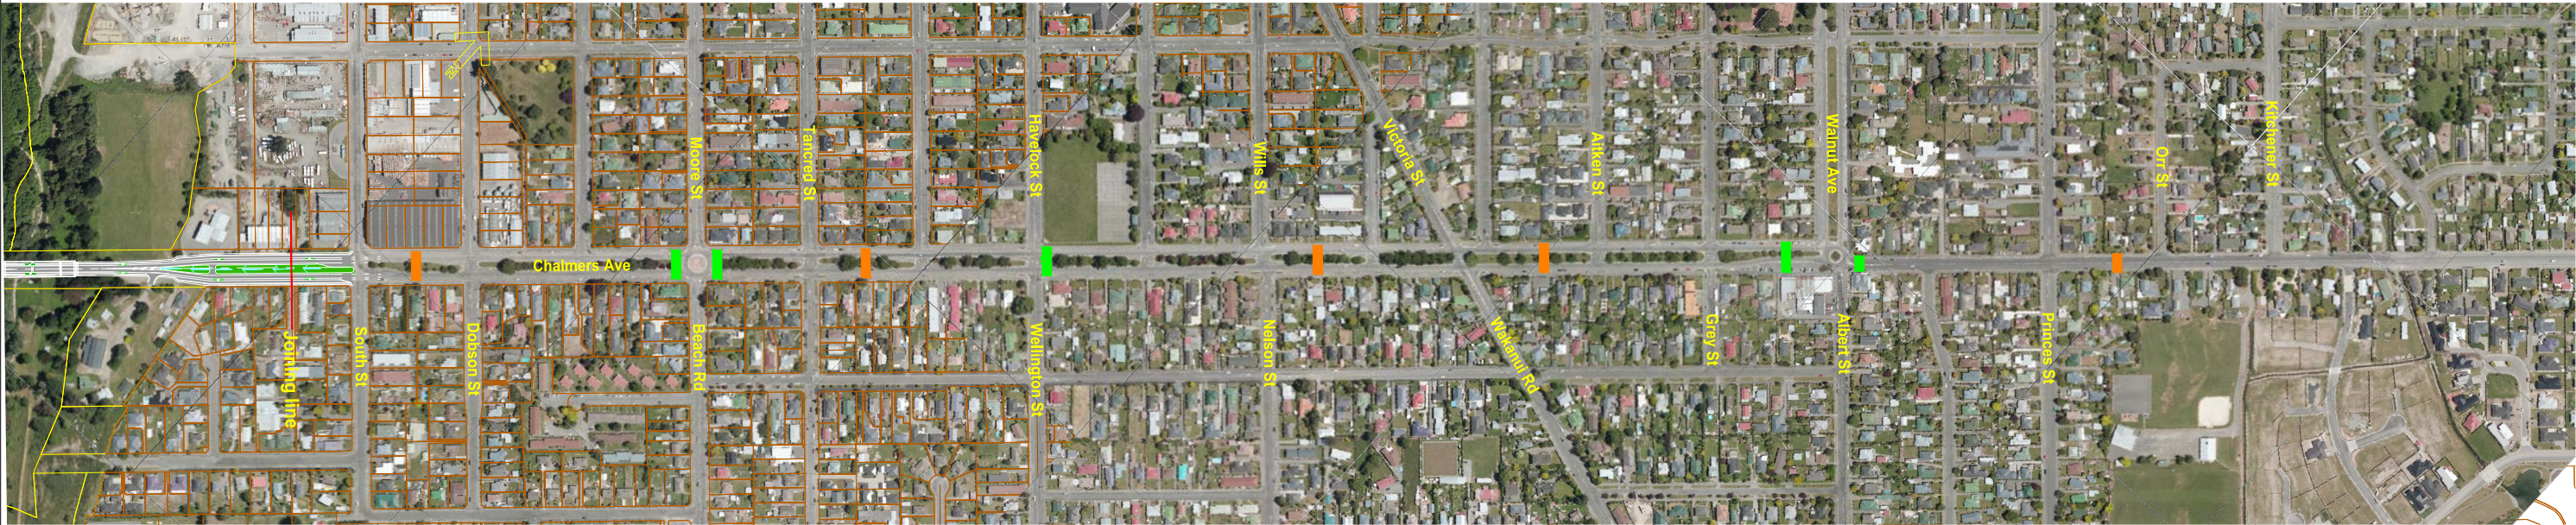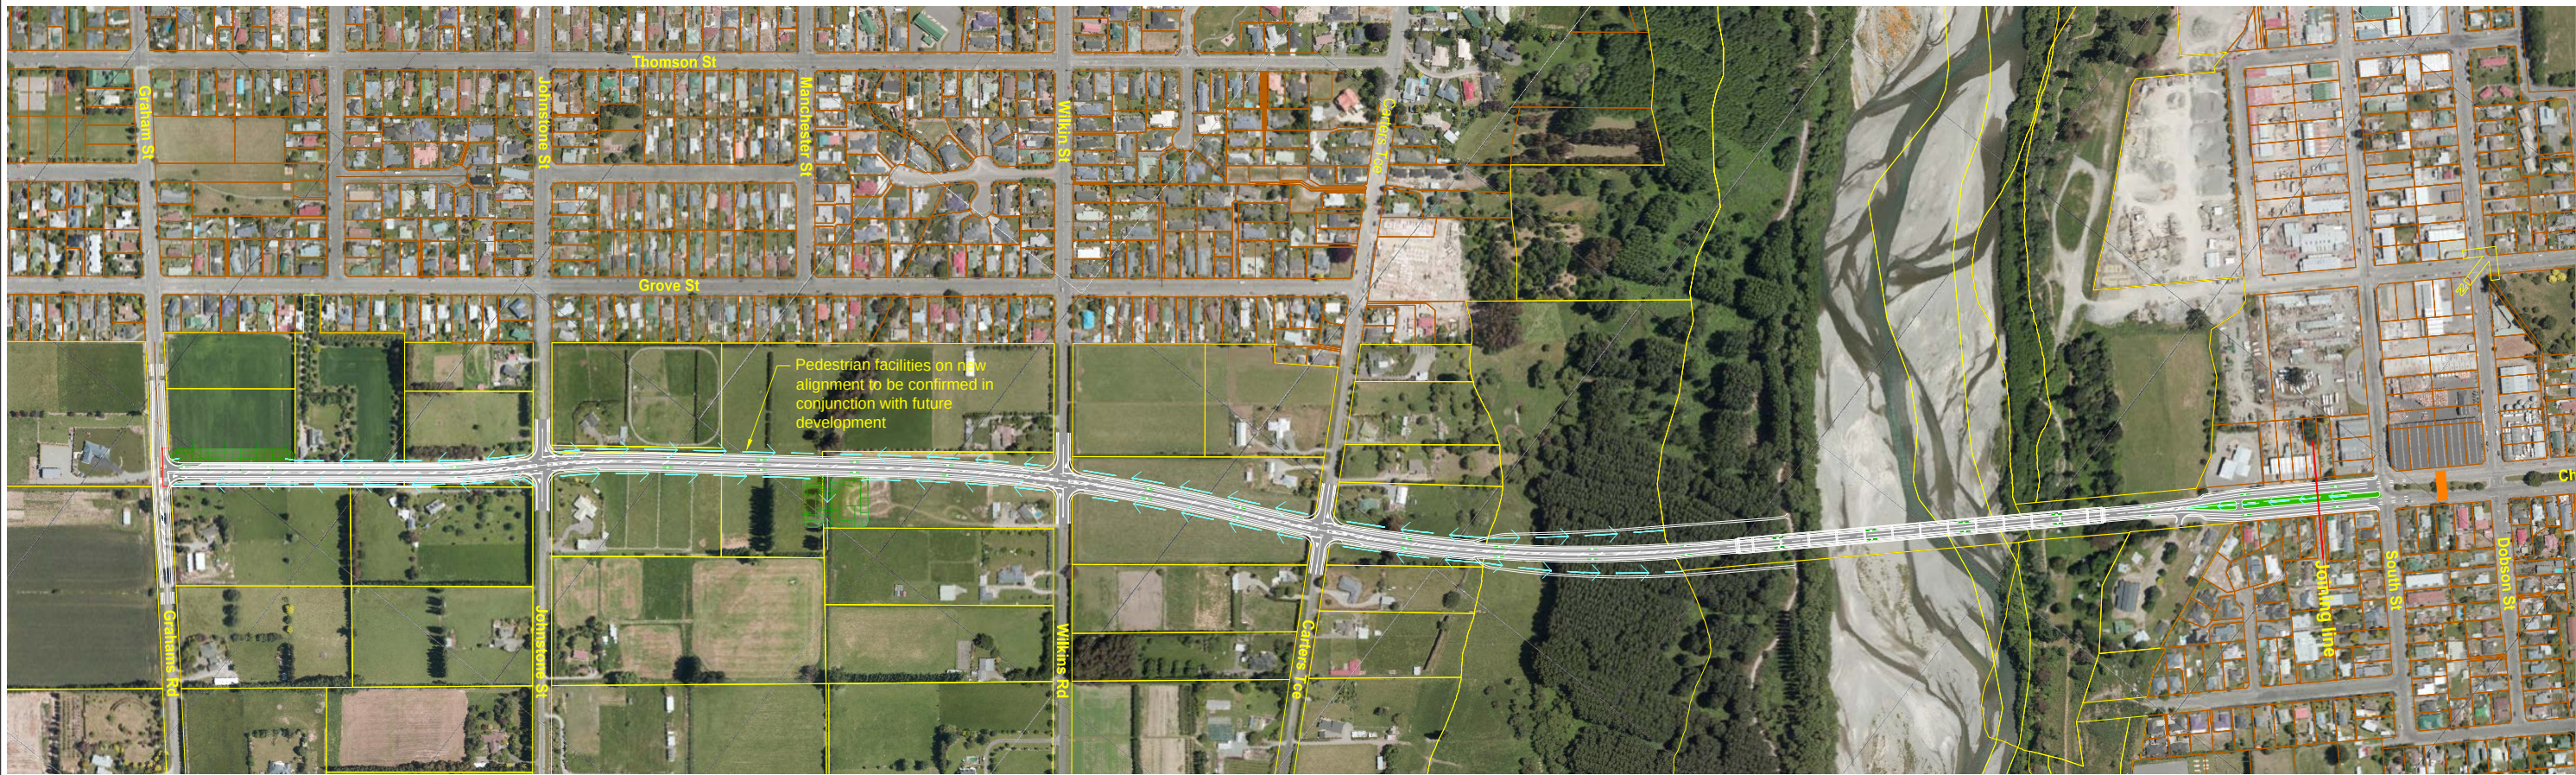

KEY

- Possible location of pedestrian facilities
- Location of existing pedestrian facilities

Revision	Amendment	Approved	Revision Date
1.	Existing layout of Chalmers Ave/Bridge St added.	B.R.	24/09/13



PO Box 1482
Christchurch 8140
New Zealand

Drawn	Designed	Approved	Revision Date
F.S.		B.R.	09/13

Project No.	Scale
6-DHLNB.06	NOT TO SCALE

Project ASHBURTON DISTRICT COUNCIL ASHBURTON 2nd URBAN BRIDGE NOTICE OF REQUIREMENT		
Sheet OVERALL ROADING LAYOUT		
Drawing No. 6/619/115/3604	Sheet No. 10	Revision 1



1:1000 @ A1
1:2000 @ A3

Original Sheet Size A1 [841x594] Plot Date 12.09.2013 @ 10:46 a.m. File Path G:\Ashburtn.dc\6-DHLNB.06 Ashburton 2nd Bridge NOR\Drawings\6_619_115_3604_0,10-14 - Road layout.dwg

Revision	Amendment	Approved	Revision Date



PO Box 1482
Christchurch 8140
New Zealand

Drawn	Designed	Approved	Revision Date
F.S.		B.R.	08/13

Project No.	Scale
6-DHLNB.06	1:1000@A1, 1:2000@A3

Project ASHBURTON DISTRICT COUNCIL ASHBURTON 2nd URBAN BRIDGE NOTICE OF REQUIREMENT		
Sheet ROADING LAYOUT GRAHAMS ROAD TO JOHNSTONE STREET		
Drawing No. 6/619/115/3604	Sheet No. 11	Revision 0



1:1000 @ A1
1:2000 @ A3

0 10 20 30 40 50 60 70 80 90 100 m

Original Sheet Size A1 [841x594] Plot Date 09.09.2013 @ 12:49 p.m. File Path G:\Ashburtn.dc\6-DHLNB.06 Ashburton 2nd Bridge NOR\Drawings\6_619_115_3604_10-14 - Road layout.dwg

Revision	Amendment	Approved	Revision Date



PO Box 1482
Christchurch 8140
New Zealand

Drawn	Designed	Approved	Revision Date
F.S.		B.R.	08/13

Project No.	Scale
6-DHLNB.06	1:1000@A1, 1:2000@A3

Project
ASHBURTON DISTRICT COUNCIL
ASHBURTON 2nd URBAN BRIDGE
NOTICE OF REQUIREMENT

Sheet
ROADING LAYOUT
JOHNSTONE STREET TO WILKINS ROAD

Drawing No.	Sheet No.	Revision
6/619/115/3604	12	0



1:1000 @ A1
1:2000 @ A3
0 10 20 30 40 50 60 70 80 90 100 m

Revision	Amendment	Approved	Revision Date



Drawn	Designed	Approved	Revision Date
F.S.		B.R.	08/13
Project No.		Scale	
6-DHLNB.06		1:1000@A1, 1:2000@A3	

Project ASHBURTON DISTRICT COUNCIL ASHBURTON 2nd URBAN BRIDGE NOTICE OF REQUIREMENT			
Sheet ROADING LAYOUT WILKINS ROAD TO ASHBURTON RIVER			
Drawing No.	Sheet No.	Revision	
6/619/115/3604	13	0	



0 10 mm 50 100 200 300 mm

1:1000 @ A1
1:2000 @ A3

Revision	Amendment	Approved	Revision Date



PO Box 1482
Christchurch 8140
New Zealand

Drawn	Designed	Approved	Revision Date
F.S.		B.R.	08/13

Project No.	Scale
6-DHLNB.06	1:1000@A1, 1:2000@A3

Project ASHBURTON DISTRICT COUNCIL ASHBURTON 2nd URBAN BRIDGE NOTICE OF REQUIREMENT			
Sheet ROADING LAYOUT ASHBURTON RIVER TO SOUTH STREET			
Drawing No.	Sheet No.	Revision	
6/619/115/3604	14	0	