


Proposed Rakaia Salmon Site Concept Plan

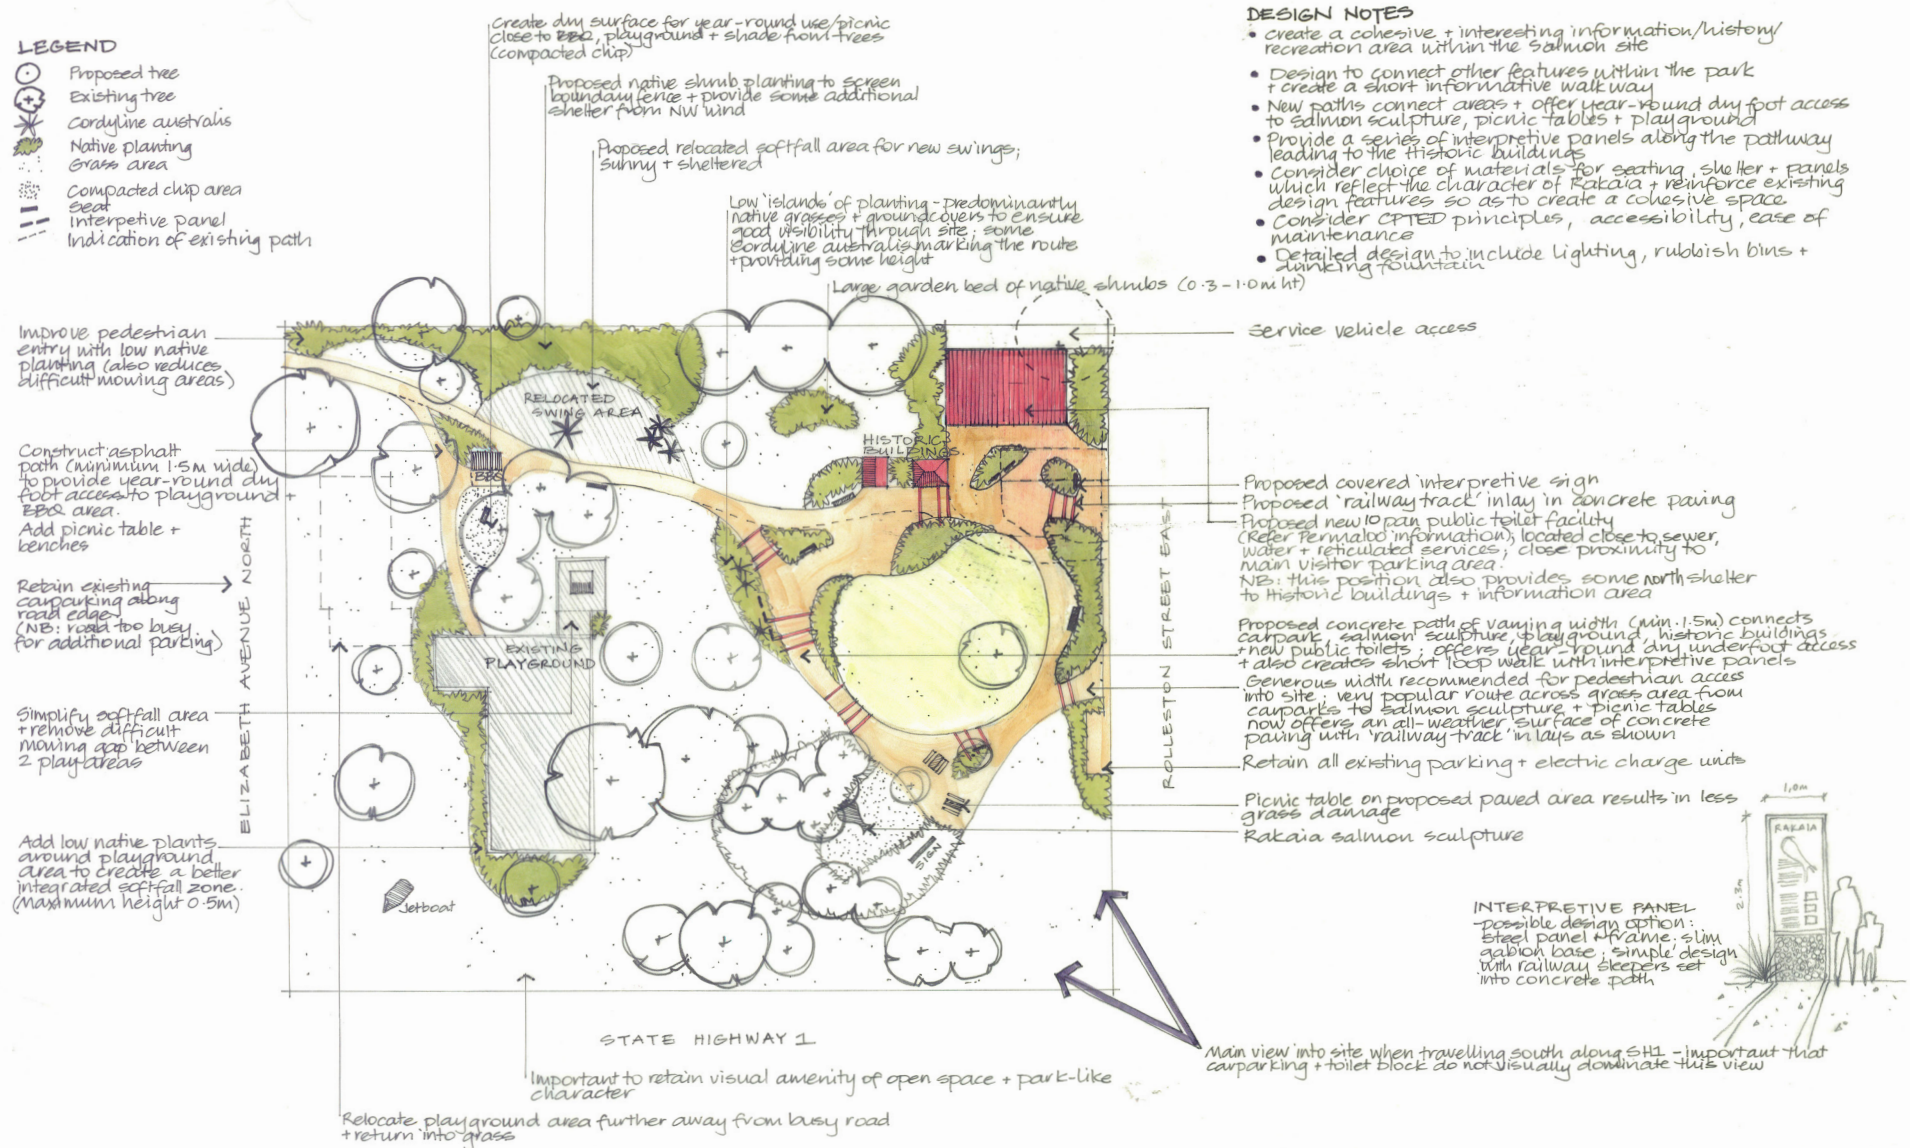

Amended 26.03.2019

RAKAIA SALMON SITE
RAKAIA, MID-CANTERBURY

Prepared for Ashburton District Council

LANDSCAPE
CONCEPT PLAN

TRACEY:OWER
Landscape Architects Ltd

Design: TB
Date: 14.03.2019
Drawn: TO
Scale: 1:400 @ A2
Reference: TO18020