

THIS PLAN IS AT A CONCEPTUAL LEVEL SUBJECT TO FURTHER DESIGN DEVELOPMENT. IT IS NOT TO BE SCALED OFF OR USED FOR ANY CONSTRUCTION PURPOSES

LANDSCAPE PLAN FOR CONSENT

TERRACE VIEW RETIREMENT VILLAGE, ASHBURTON - MASTERPLAN

| 9CALE: 1:500 @ A2 DATE: 10 SEPTEMBER 2025 PAGE: 1 0F 6 REVISION: 6 DRAWN BY: E. WALDEN | | | |
|--|-----------|--------------------|---|
| PAGE: 1 0F 6 REVISION: 6 | SCALE: | 1:5 <i>00</i> @ A2 | |
| REVISION: 6 | DATE: | 10 SEPTEMBER 2025 | |
| REVISION: 6 | PAGE: | 1 0F 6 | L |
| DRAWN BY: E. WALDEN | REVISION: | 6 | 4 |
| | DRAWN BY: | E. WALDEN | |





THIS PLAN IS AT A CONCEPTUAL LEVEL SUBJECT TO FURTHER DESIGN DEVELOPMENT. IT IS NOT TO BE SCALED OFF OR USED FOR ANY CONSTRUCTION PURPOSES

LANDSCAPE PLAN FOR CONSENT

TERRACE VIEW RETIREMENT VILLAGE, ASHBURTON - STAGE 3

| SCALE: | 1:2 <i>00</i> @ A2 | |
|-----------|--------------------|---|
| DATE: | 10 SEPTEMBER 2025 | |
| PAGE: | 2 ØF 6 | |
| REVISION: | 6 | , |
| DRAWN BY: | E. WALDEN | |
| | | |






THIS PLAN IS AT A CONCEPTUAL LEVEL SUBJECT TO FURTHER DESIGN DEVELOPMENT. IT IS NOT TO BE SCALED OFF OR USED FOR ANY CONSTRUCTION PURPOSES

LANDSCAPE PLAN FOR CONSENT

TERRACE VIEW RETIREMENT VILLAGE, ASHBURTON - STAGE 3

| SCALE: | | 1:2 <i>00</i> @ A2 | |
|---------|-----|--------------------|--------|
| DATE: | | 10 SEPTEMBER 2025 | 1 |
| PAGE: | | 3 0F 6 | l I |
| REVISIO | PN: | 6 | • |
| DRAWN | BY: | E. WALDEN | |
| | | | |



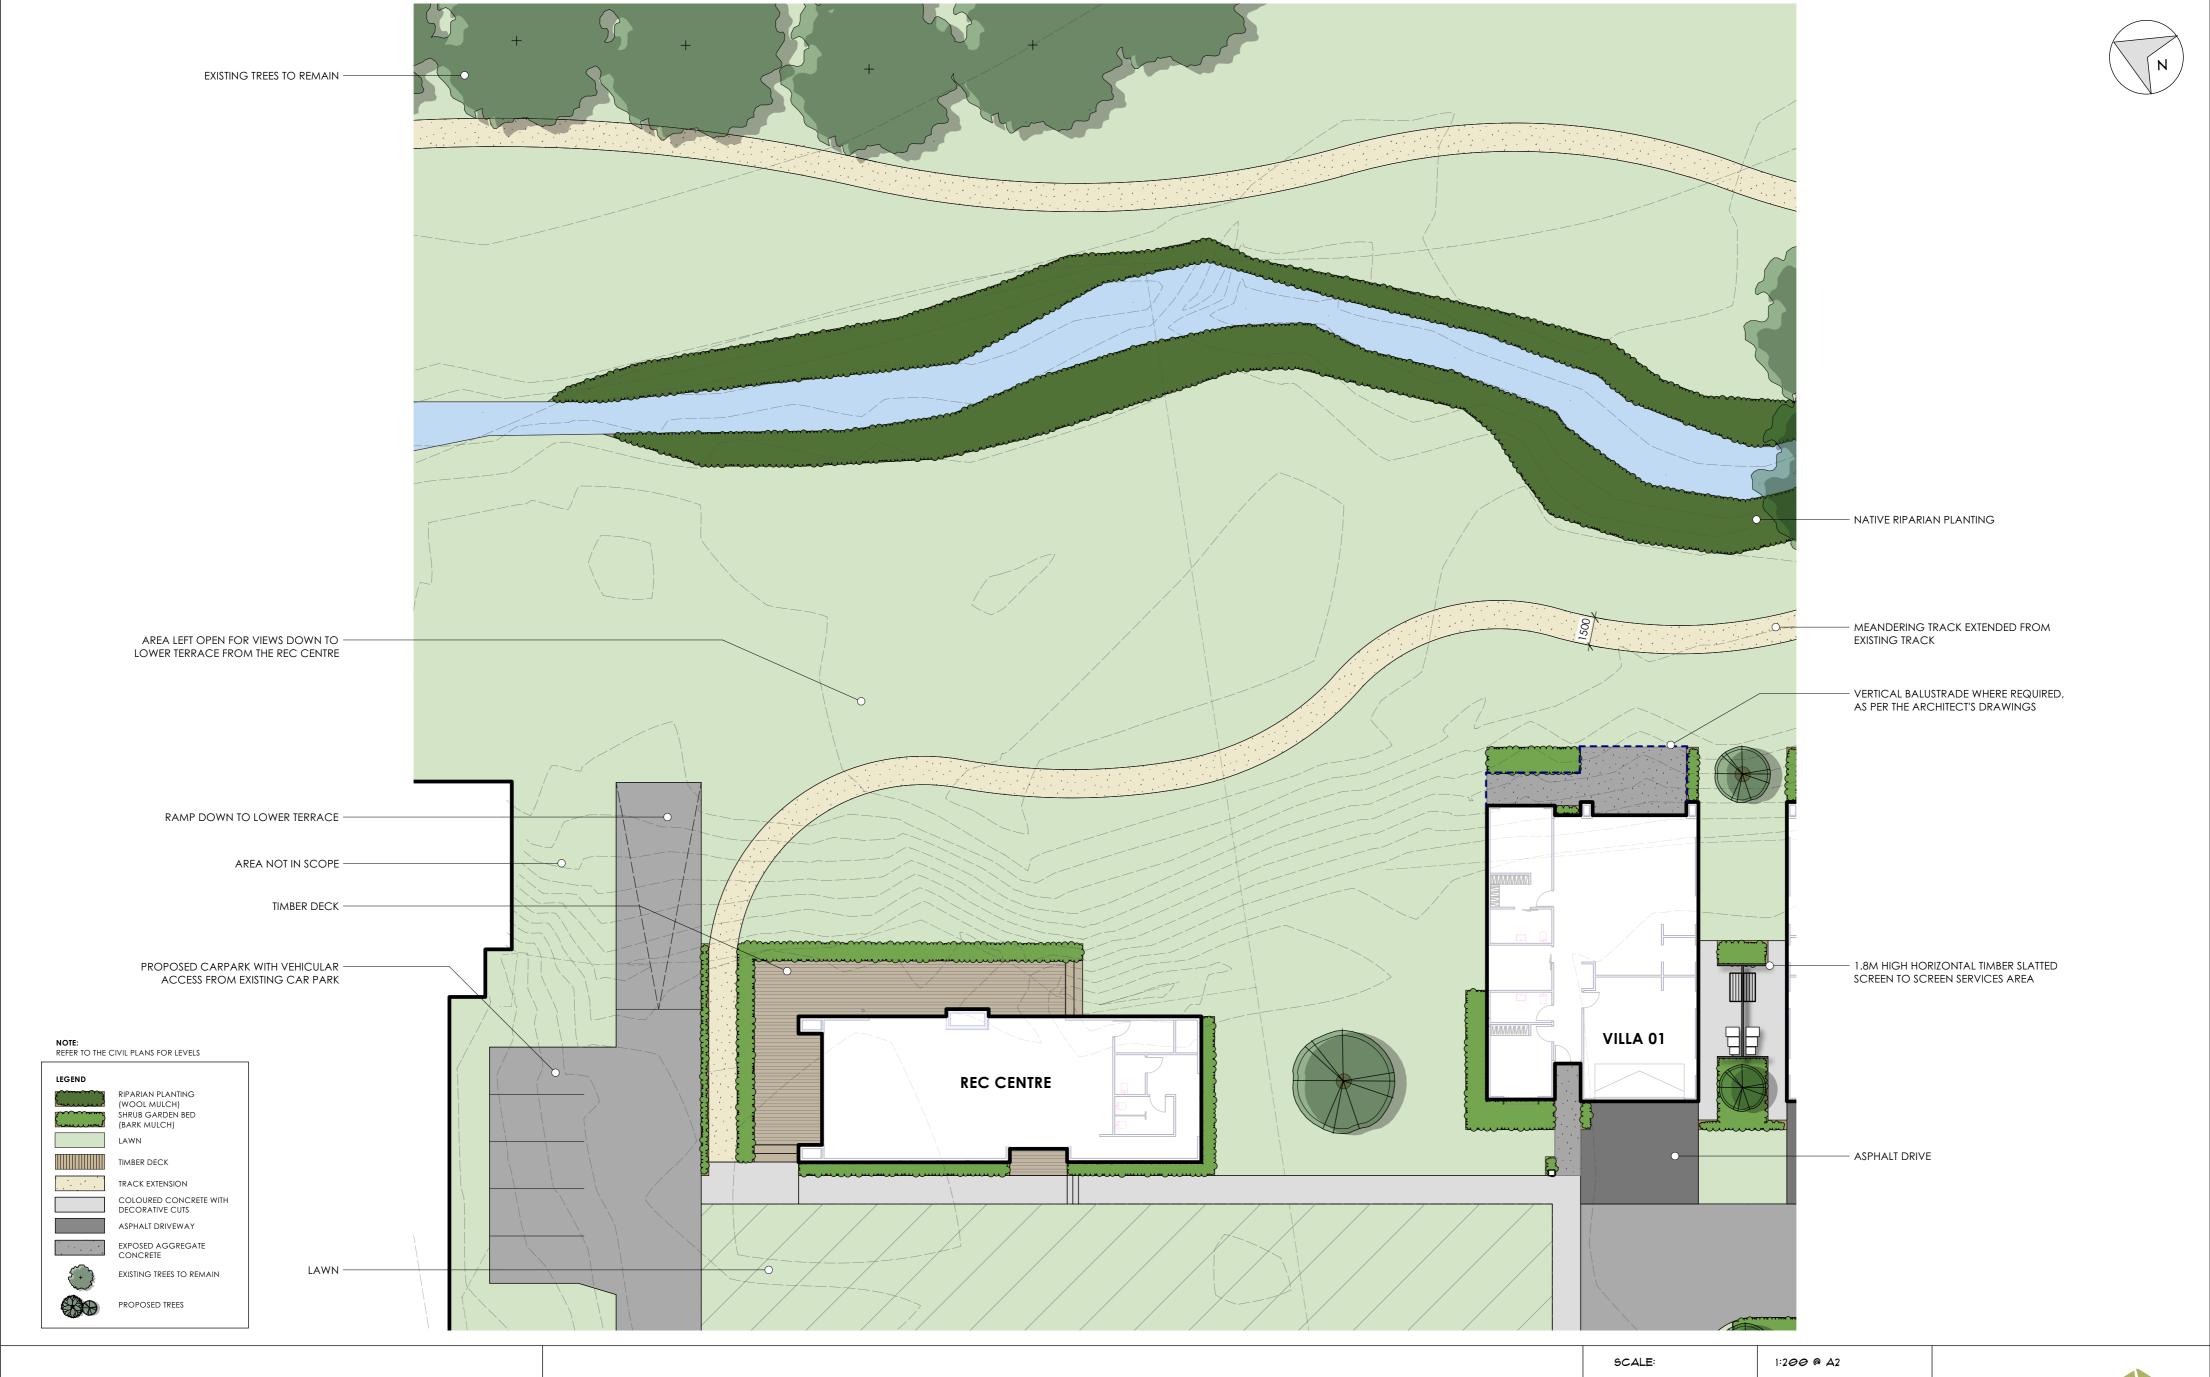

THIS PLAN IS AT A CONCEPTUAL LEVEL
SUBJECT TO FURTHER DESIGN DEVELOPMENT.
IT IS NOT TO BE SCALED OFF OR USED FOR
ANY CONSTRUCTION PURPOSES

LANDSCAPE PLAN FOR CONSENT
TERRACE VIEW RETIREMENT VILLAGE, ASHBURTON - STAGE 3

| 9CALE: | 1:2 <i>00</i> @ A2 | |
|-----------|--------------------|---|
| DATE: | 10 SEPTEMBER 2025 | |
| PAGE: | 4 0F 6 | L |
| REVISION: | 6 | Δ |
| DRAWN BY: | E. WALDEN | |





C A RTERS TERRA C E

NOTE

THIS PLAN IS AT A CONCEPTUAL LEVEL SUBJECT TO FURTHER DESIGN DEVELOPMENT. IT IS NOT TO BE SCALED OFF OR USED FOR ANY CONSTRUCTION PURPOSES

CIVIL SERVICES OVERLAY PLAN

TERRACE VIEW RETIREMENT VILLAGE, ASHBURTON - MASTERPLAN

| 9CALE: | 1:3 <i>00</i> @ A2 | |
|-----------|--------------------|--|
| DATE: | 10 SEPTEMBER 2025 | |
| PAGE: | 5 ØF 6 | |
| REVISION: | 6 | |
| DRAWN BY: | E. WALDEN | |



MATERIAL PALETTE












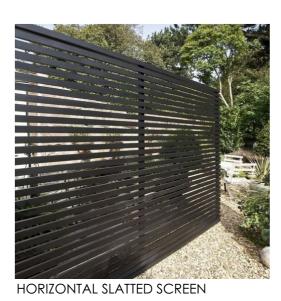



RIVERSTONE WALLS / COLUMNS TO MATCH EXISITNG RIVERSTONE USED WITHIN THE VILLAGE

TREE SPECIES



PRUNUS SPECIES / FLOWERING CHERRY

PLATANUS X ACERIFOLIA / LONDON PLANE TREE

FRAXINUS RAYWOODII / CLARET ASH

ULMUS LOUIS VAN HOUETTE / **GOLDEN ELM**

MAGNOLIA 'TEDDY BEAR / DWARF EVERGREEN MAGNOLIA

ACER 'CRIMSON KING' / DWARF JAPANESE MAPLE

CAMELLIA 'FAIRY BLUSH' / UPRIGHT CAMELLIA

FRUIT TREES / VARIOUS SPECIES

SHRUB & GROUNDCOVER SPECIES



RIPARIAN PLANT SPECIES



NOTE

THIS PLAN IS AT A CONCEPTUAL LEVEL SUBJECT TO FURTHER DESIGN DEVELOPMENT. IT IS NOT TO BE SCALED OFF OR USED FOR ANY CONSTRUCTION PURPOSES

MARTERIAL AND PLANT PALETTES - FOR CONSENT TERRACE VIEW RETIREMENT VILLAGE, ASHBURTON - STAGE 3

| 9CALE: | NTS @ A2 | |
|-----------|-------------------|--|
| DATE: | 10 SEPTEMBER 2025 | |
| PAGE: | 6 0F 6 | |
| REVISION: | 6 | |
| DRAWN BY: | E. WALDEN | |

