


- Notes:
1. All permanent signage conflicting with the deployment to be covered.
 2. A 60m longitudinal safety zone MUST be maintained at all times.
 3. All cones @ 2.5m spacings.
 4. Existing lane widths maintained unless stated.

Legend

- Event Area
- Safety Zone

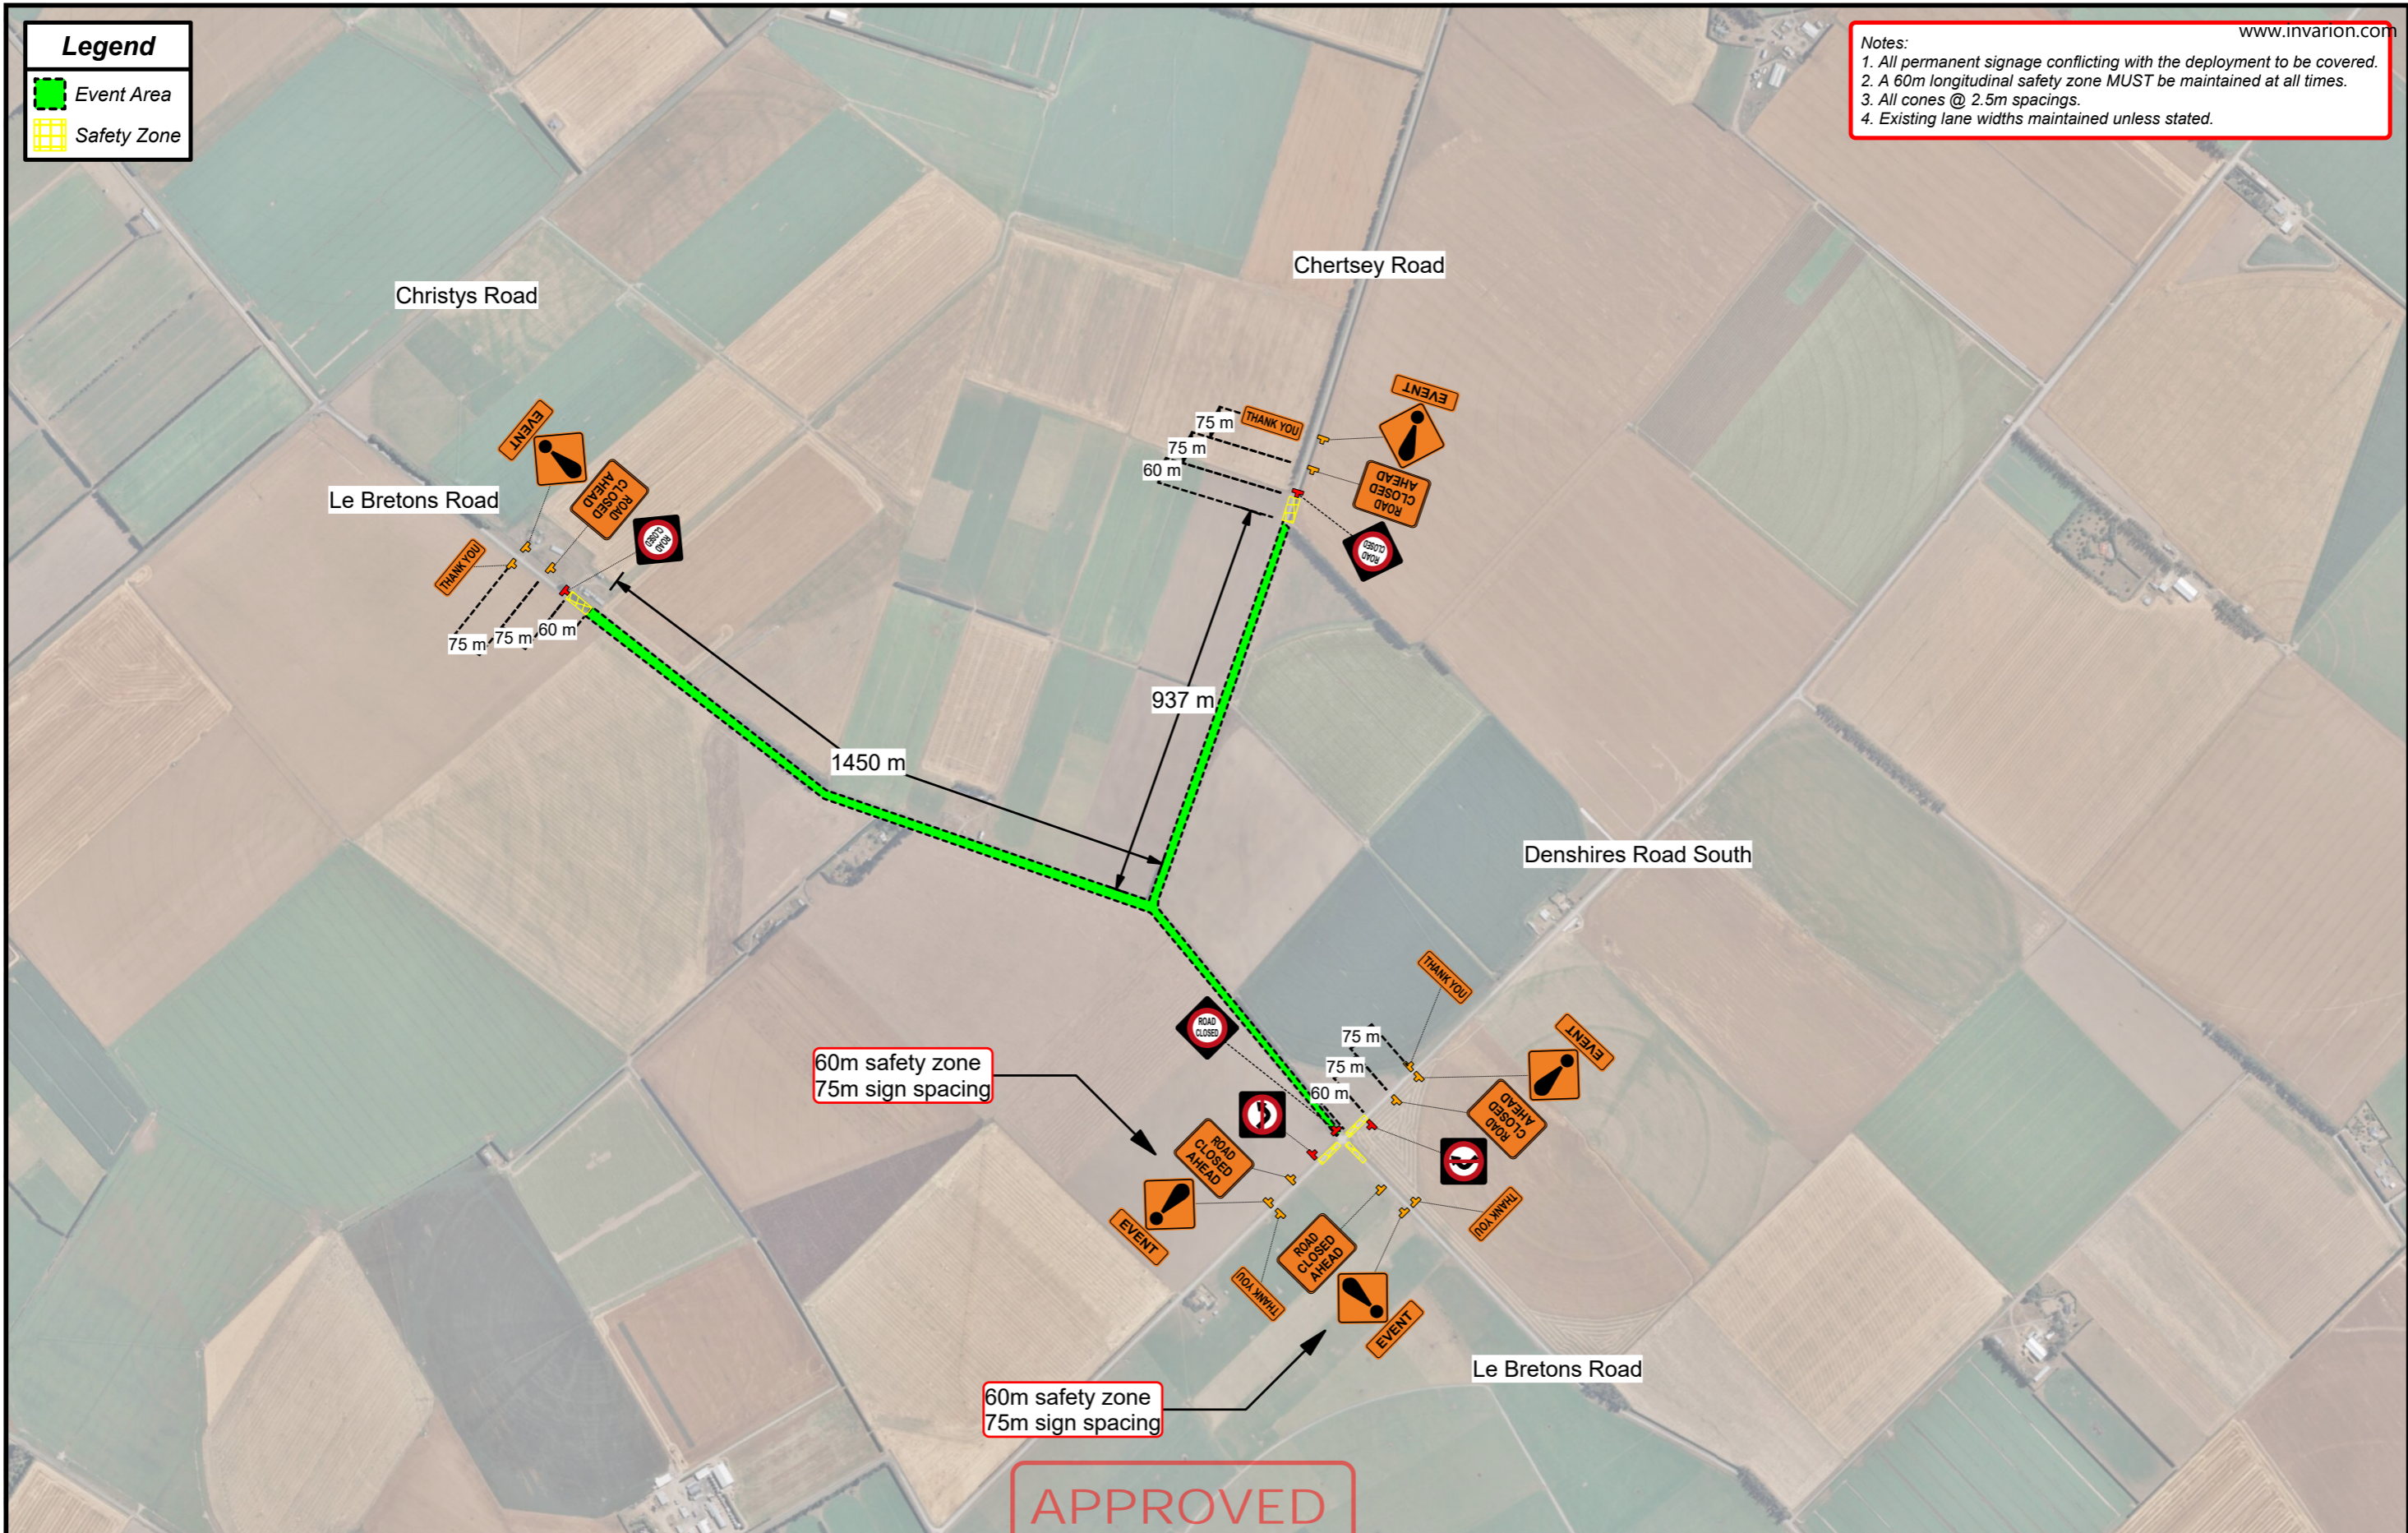

APPROVED

CAR E895182
Mark Smith
SAMS Number 85497
Ashburton District Council

25 October 2022

SprayMarks
TRAFFIC

Plan Scale

1 : 14500 (1cm = 145m)

Drawn: A2 Landscape Printed: A3 Landscape

AUTHOR
Nish Arora
20 Nov 2022
SPRAYMARKS

CONTRACTOR

DRAWING TITLE

**EVENT
ROAD CLOSURE**

TMP #	SHEET
SMT-8270	1 of 1
DRAWING NUMBER	
TMD-1	