



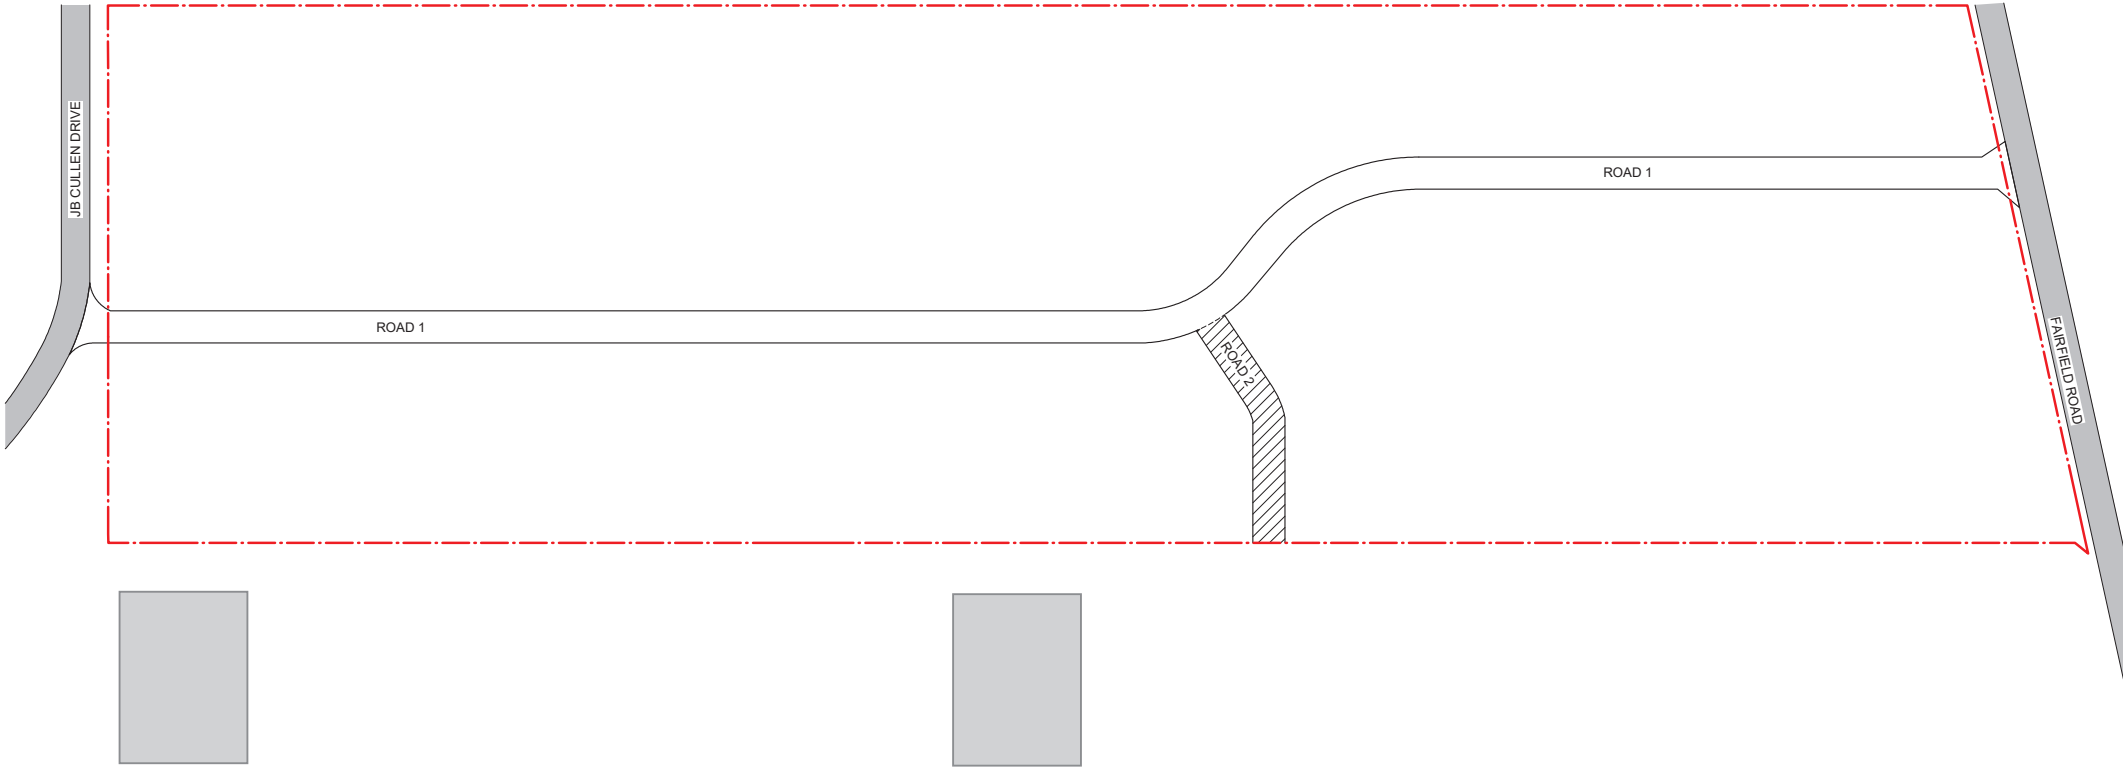

REV	DATE	REVISION DETAILS	CONSULTANTS
1	23.09.24	Site Base Dev	
PRINTED 23/09/2024 3:10:55 PM			
Fullstack Docs/2407_Fairfield Bus Park_Ashburton/2407_Fairfield Bus Park_Ashburton R23.rvt			

CLIENT Owner
PROJECT Fairfield Bus Park Ashburton
ADDRESS 220 Office Road, Fairton, Ashburton

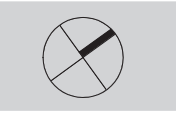

THIS DOCUMENT IS COPYRIGHT TO
WILLIAMS ARCHITECTS LTD
DO NOT SCALE. VERIFY DIMENSIONS

PH: 09 9656 990 | WWW.WA.CO.NZ
LEVEL 2, 25 DACRE ST
NEWTON, AUCKLAND 1010

PROJECT LEADER



SHEET TITLE OUTLINE DEVELOPMENT PLAN		REV 1	
PROJECT No. 2407	PROJECT NAME Fairfield Bus Park Ashburton	C005	
ISSUED FOR BASE CONCEPT 1		SCALE @ A1 1 : 1500	SCALE @ A3 1:3000
		REV DATE 23.09.24	