


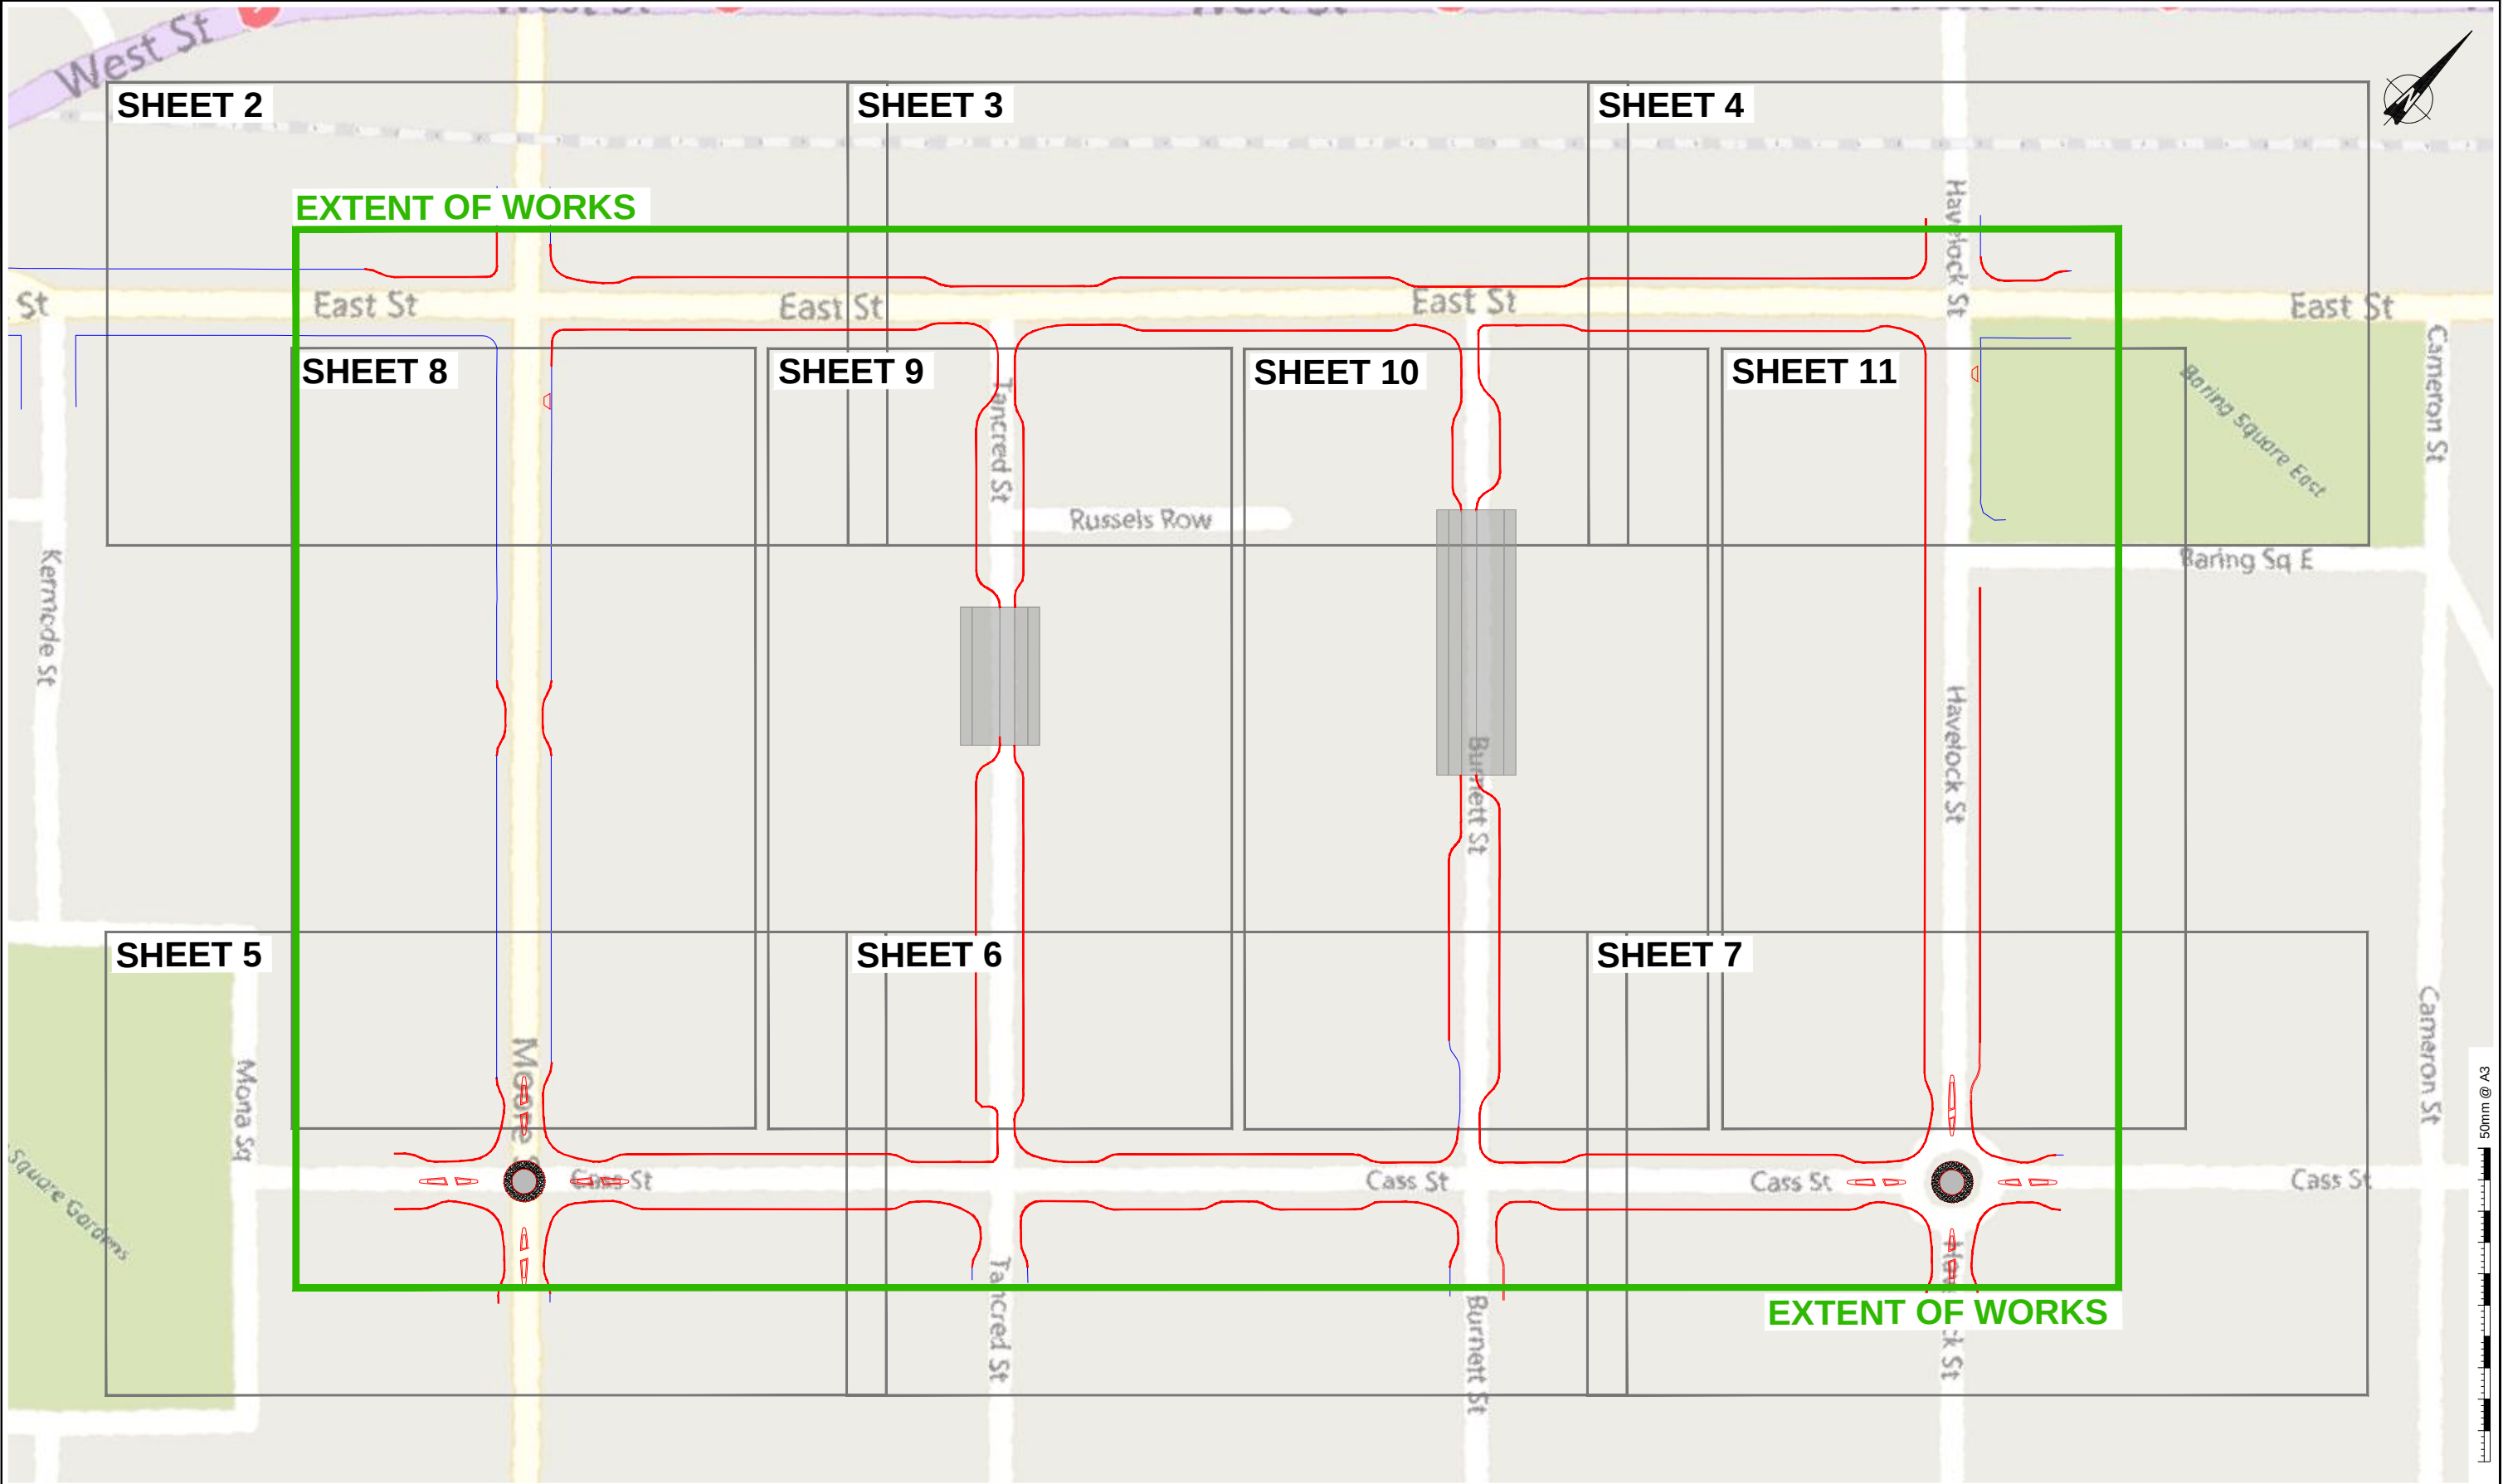


Rev	Date	By	Chk	Description
---	---	---	---	---
---	---	---	---	---
---	---	---	---	---
---	---	---	---	---
---	---	---	---	---



Design	JW
Drawn	AW
Checked	JW
Issued	05/09/2018
Scale	NTS

Ashburton Town Centre Streetscape Renewal
Scheme Plans For Approval
Overview


Project No.	ADC-J002
Dwg #	ATC10206
Sheet	1
Revision	--

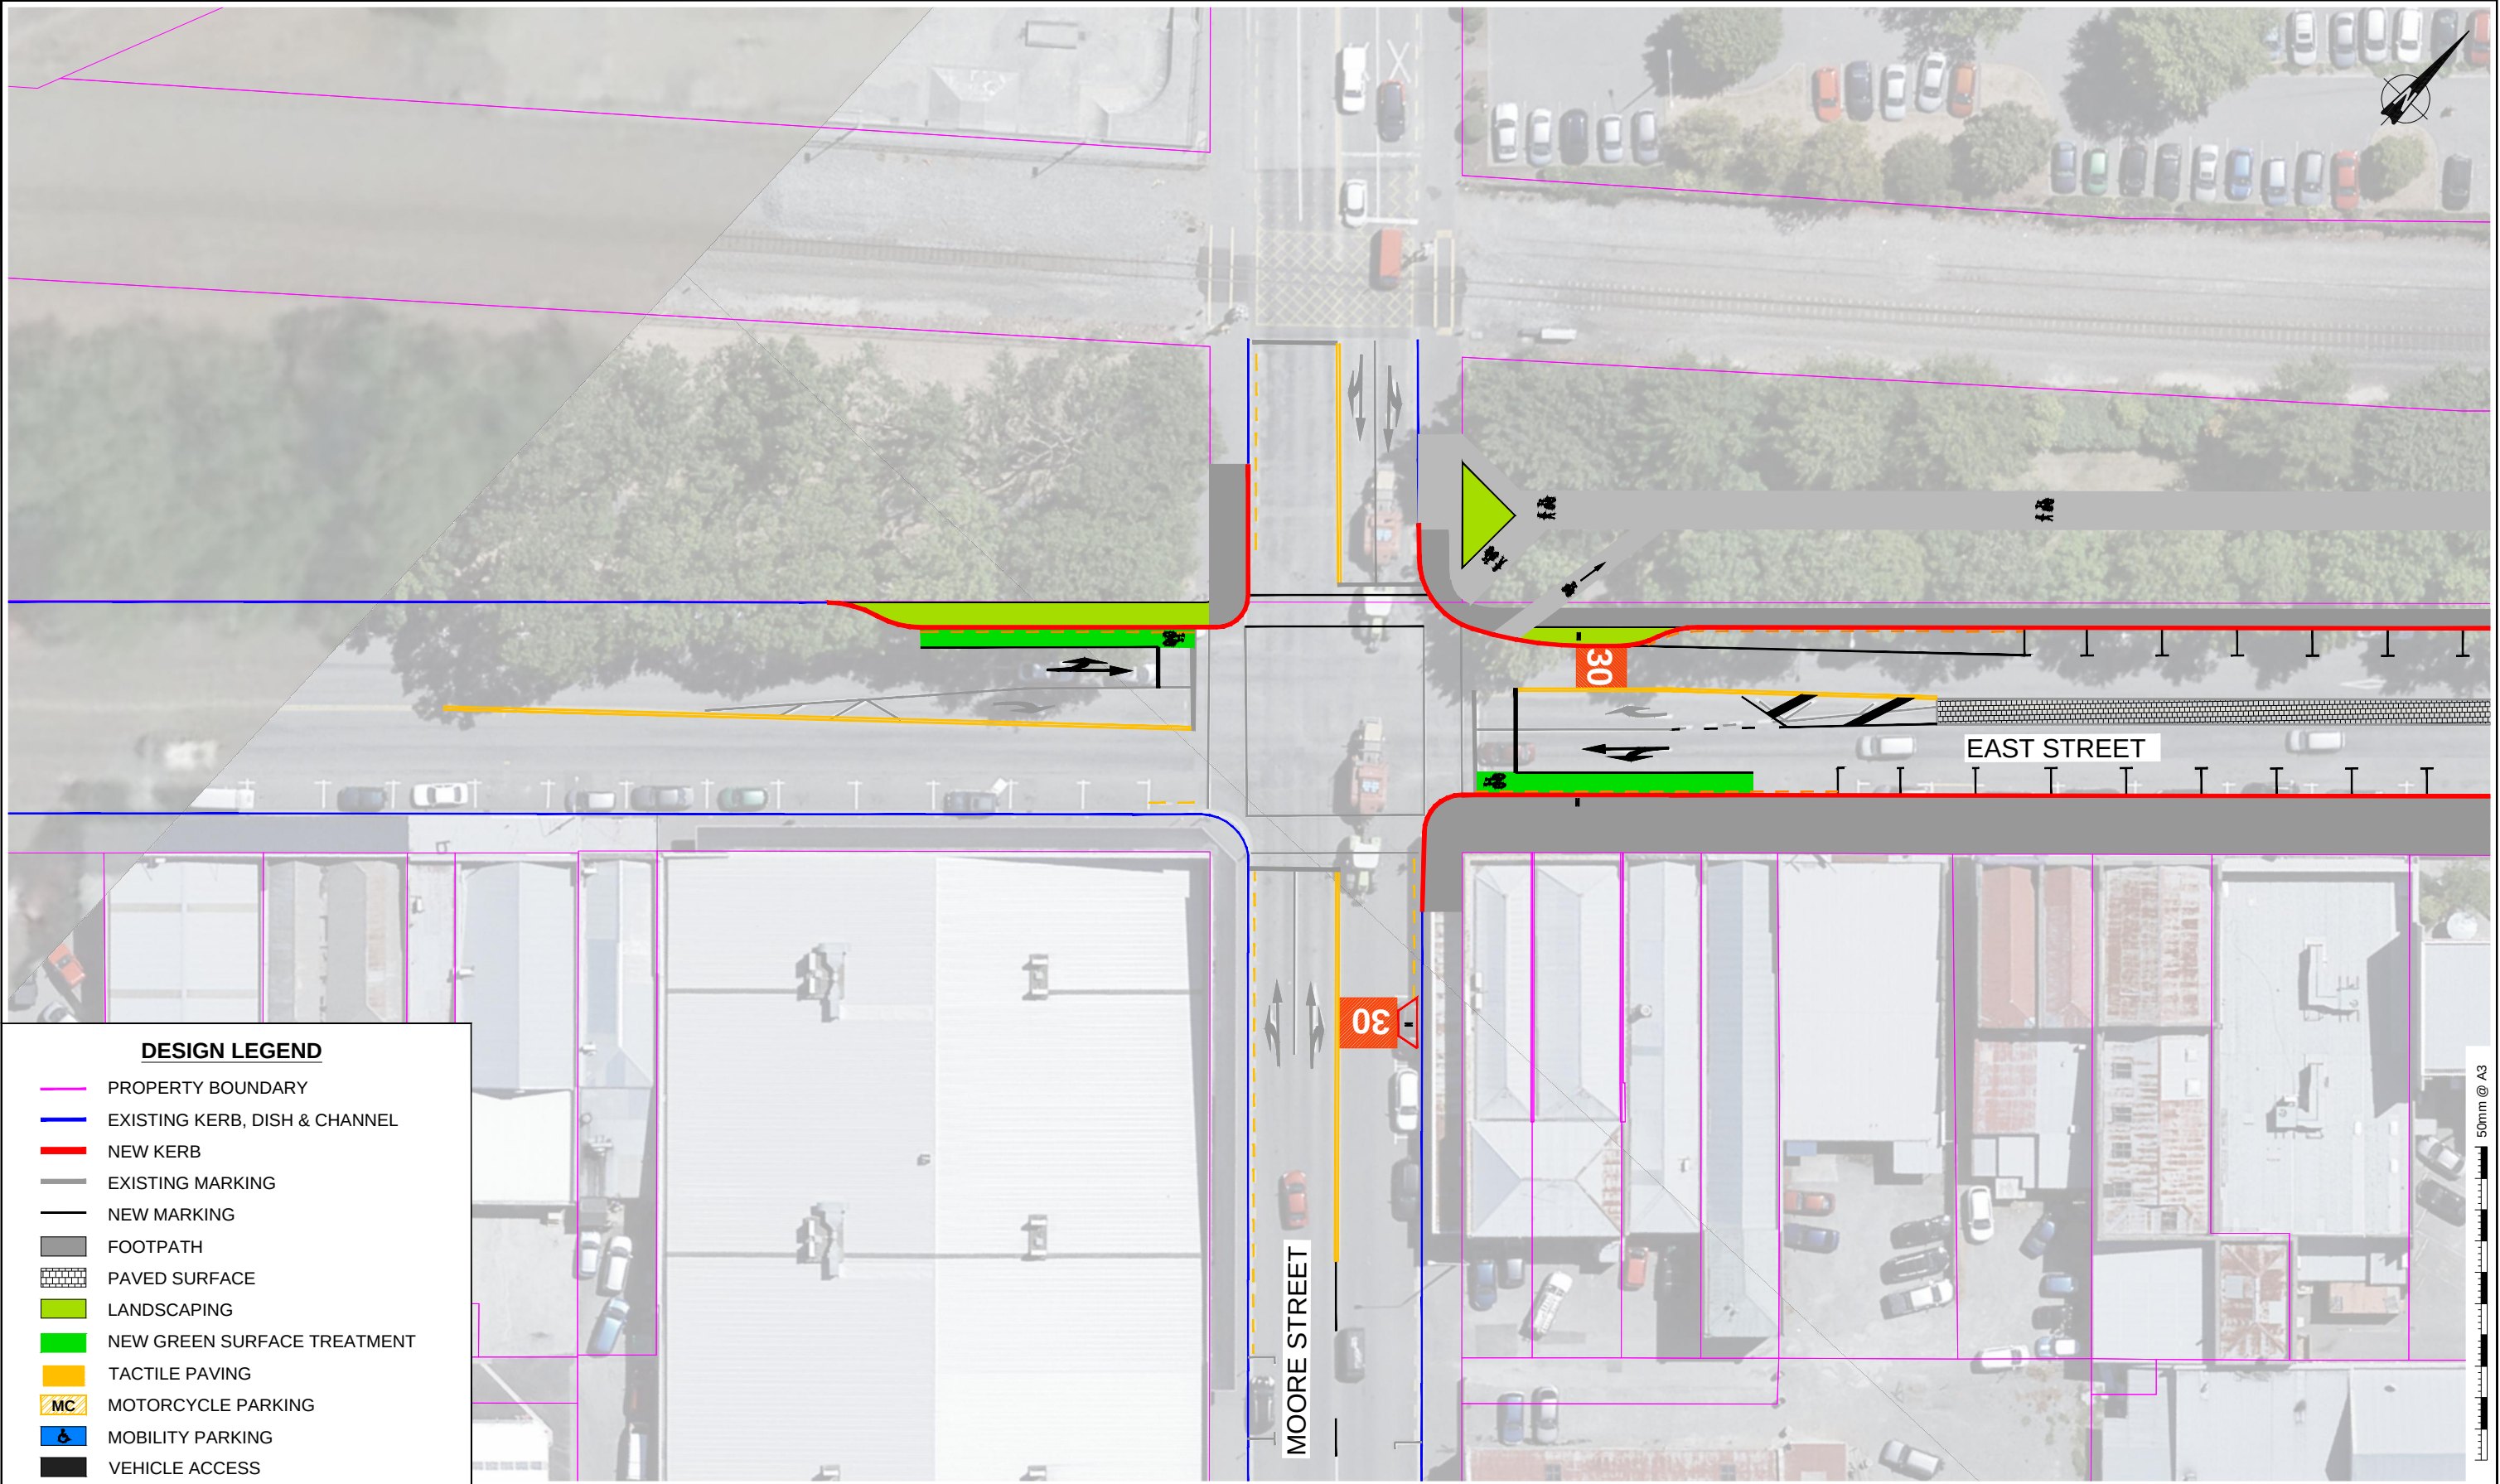

DESIGN LEGEND

- PROPERTY BOUNDARY
- EXISTING KERB, DISH & CHANNEL
- NEW KERB
- EXISTING MARKING
- NEW MARKING
- FOOTPATH
- PAVED SURFACE
- LANDSCAPING
- NEW GREEN SURFACE TREATMENT
- TACTILE PAVING
- MC MOTORCYCLE PARKING
- MOBILITY PARKING
- VEHICLE ACCESS

Rev	Date	By	Chk	Description			Design	JW	Ashburton Town Centre Streetscape Renewal	Project No.	ADC-J002
----	----	----	----	----			Drawn	AW		Dwg #	ATC10206
----	----	----	----	----			Checked	JW		Sheet	2
----	----	----	----	----			Issued	05/09/2018		Revision	--
----	----	----	----	----			Scale	1:500 @ A3		---	
----	----	----	----	----							
----	----	----	----	----							

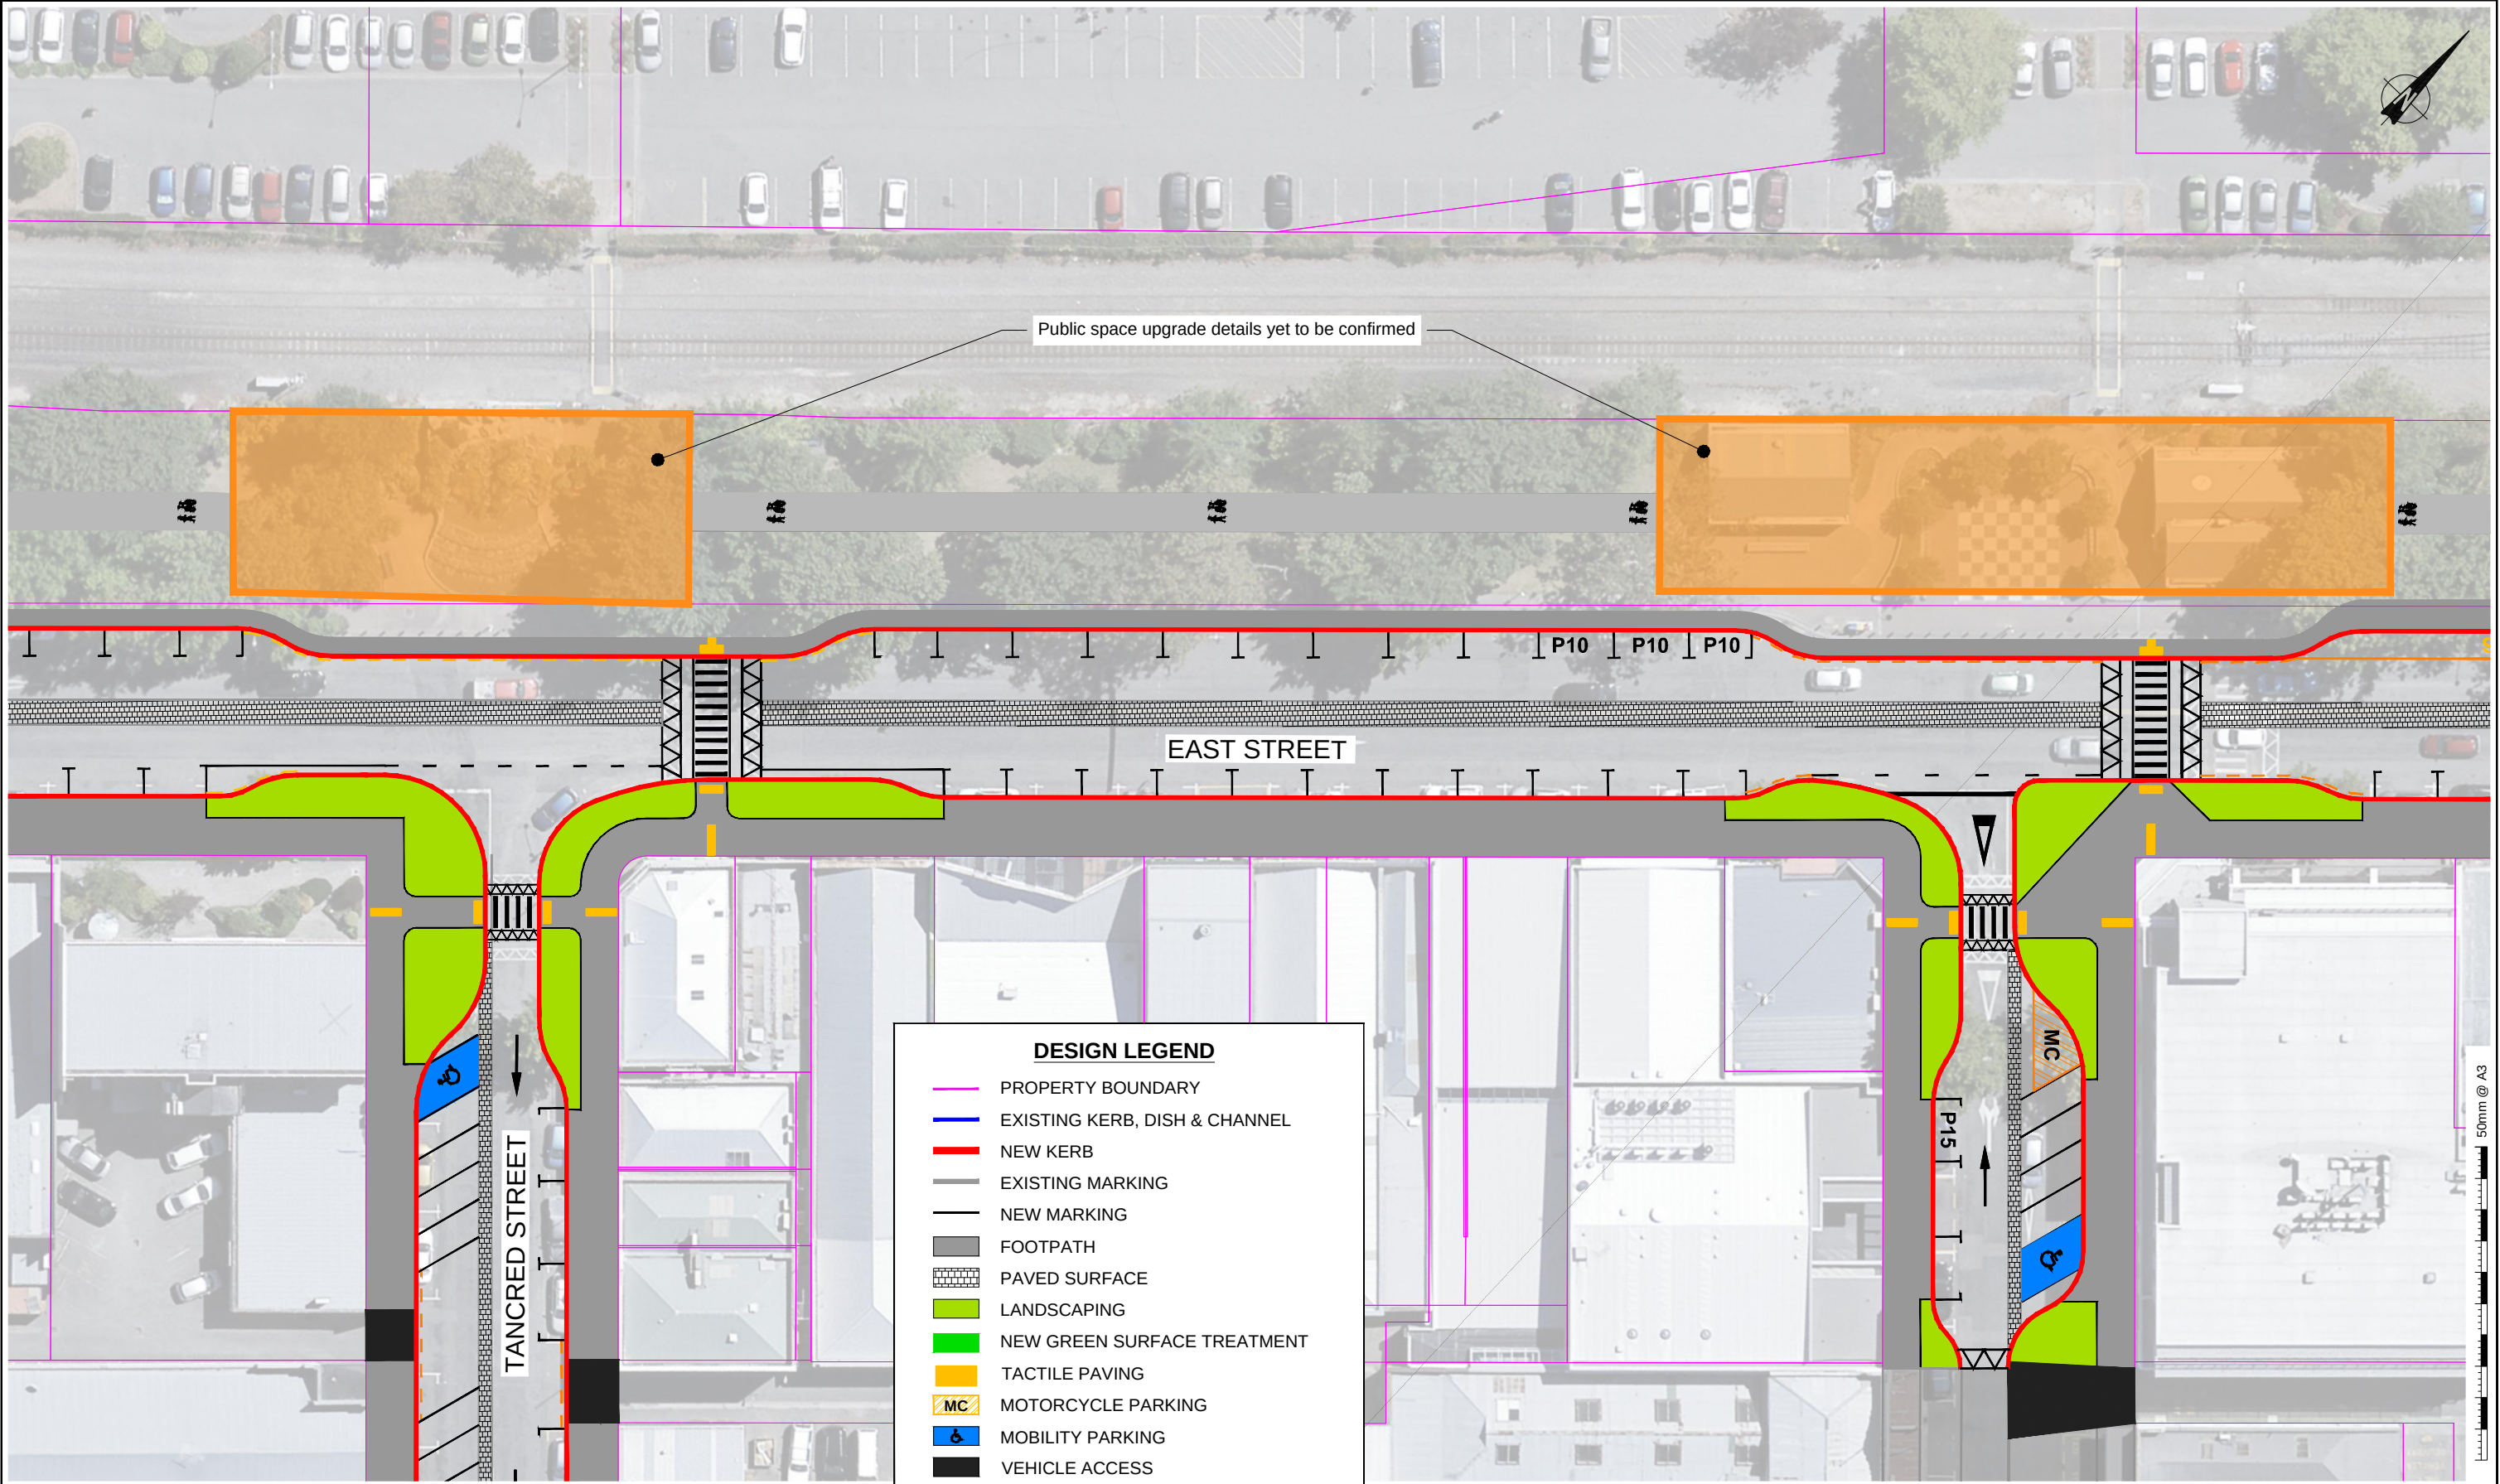

Rev	Date	By	Chk	Description
---	---	---	---	---
---	---	---	---	---
---	---	---	---	---
---	---	---	---	---
---	---	---	---	---


abley

Ashburton
DISTRICT COUNCIL

Design	JW
Drawn	AW
Checked	JW
Issued	05/09/2018
Scale	1:500 @ A3

Ashburton Town Centre Streetscape Renewal
Scheme Plans For Approval
East Street

Project No.	ADC-J002
Dwg #	ATC10206
Sheet	3
Revision	--

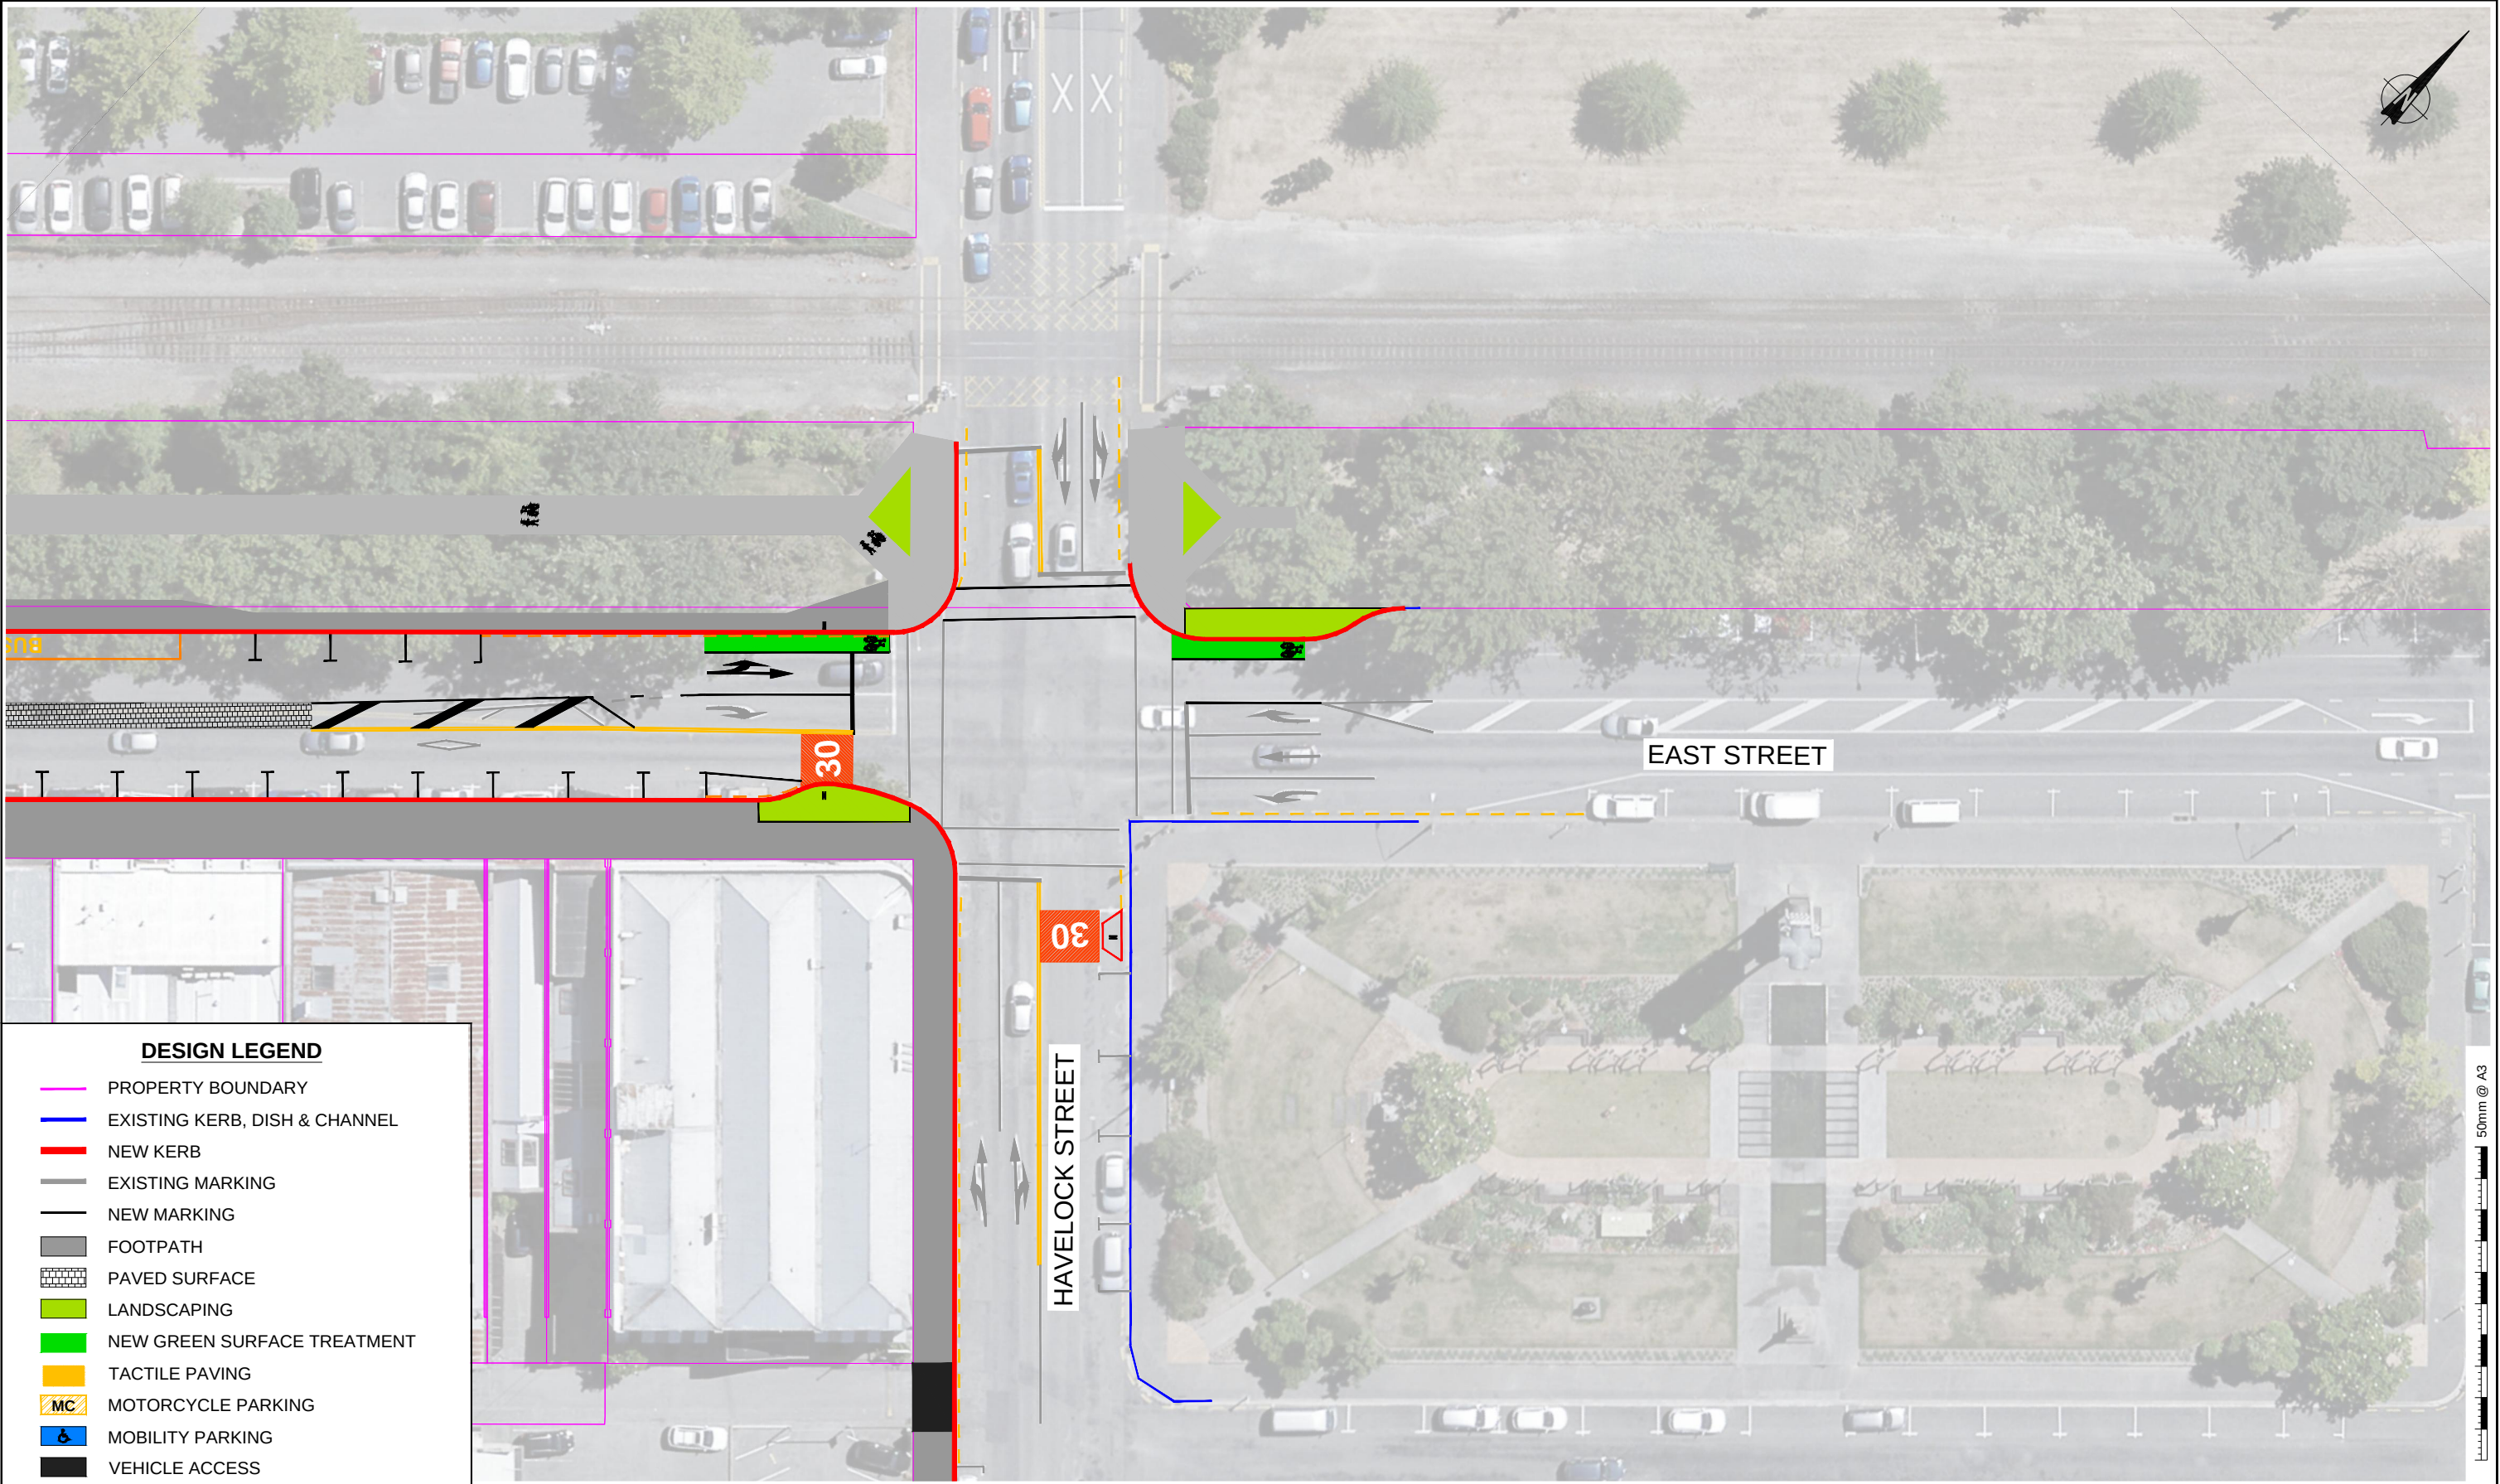


DESIGN LEGEND				
	PROPERTY BOUNDARY			
	EXISTING KERB, DISH & CHANNEL			
	NEW KERB			
	EXISTING MARKING			
	NEW MARKING			
	FOOTPATH			
	PAVED SURFACE			
	LANDSCAPING			
	NEW GREEN SURFACE TREATMENT			
	TACTILE PAVING			
	MOTORCYCLE PARKING			
	MOBILITY PARKING			
	VEHICLE ACCESS			

Rev	Date	By	Chk	Description
---	---	---	---	---
---	---	---	---	---
---	---	---	---	---
---	---	---	---	---
---	---	---	---	---




Design	JW
Drawn	AW
Checked	JW
Issued	05/09/2018
Scale	1:500 @ A3

Ashburton Town Centre Streetscape Renewal		Project No. ADC-J002
Scheme Plans For Approval		Dwg # ATC10206
East Street		Sheet 4
---		Revision --

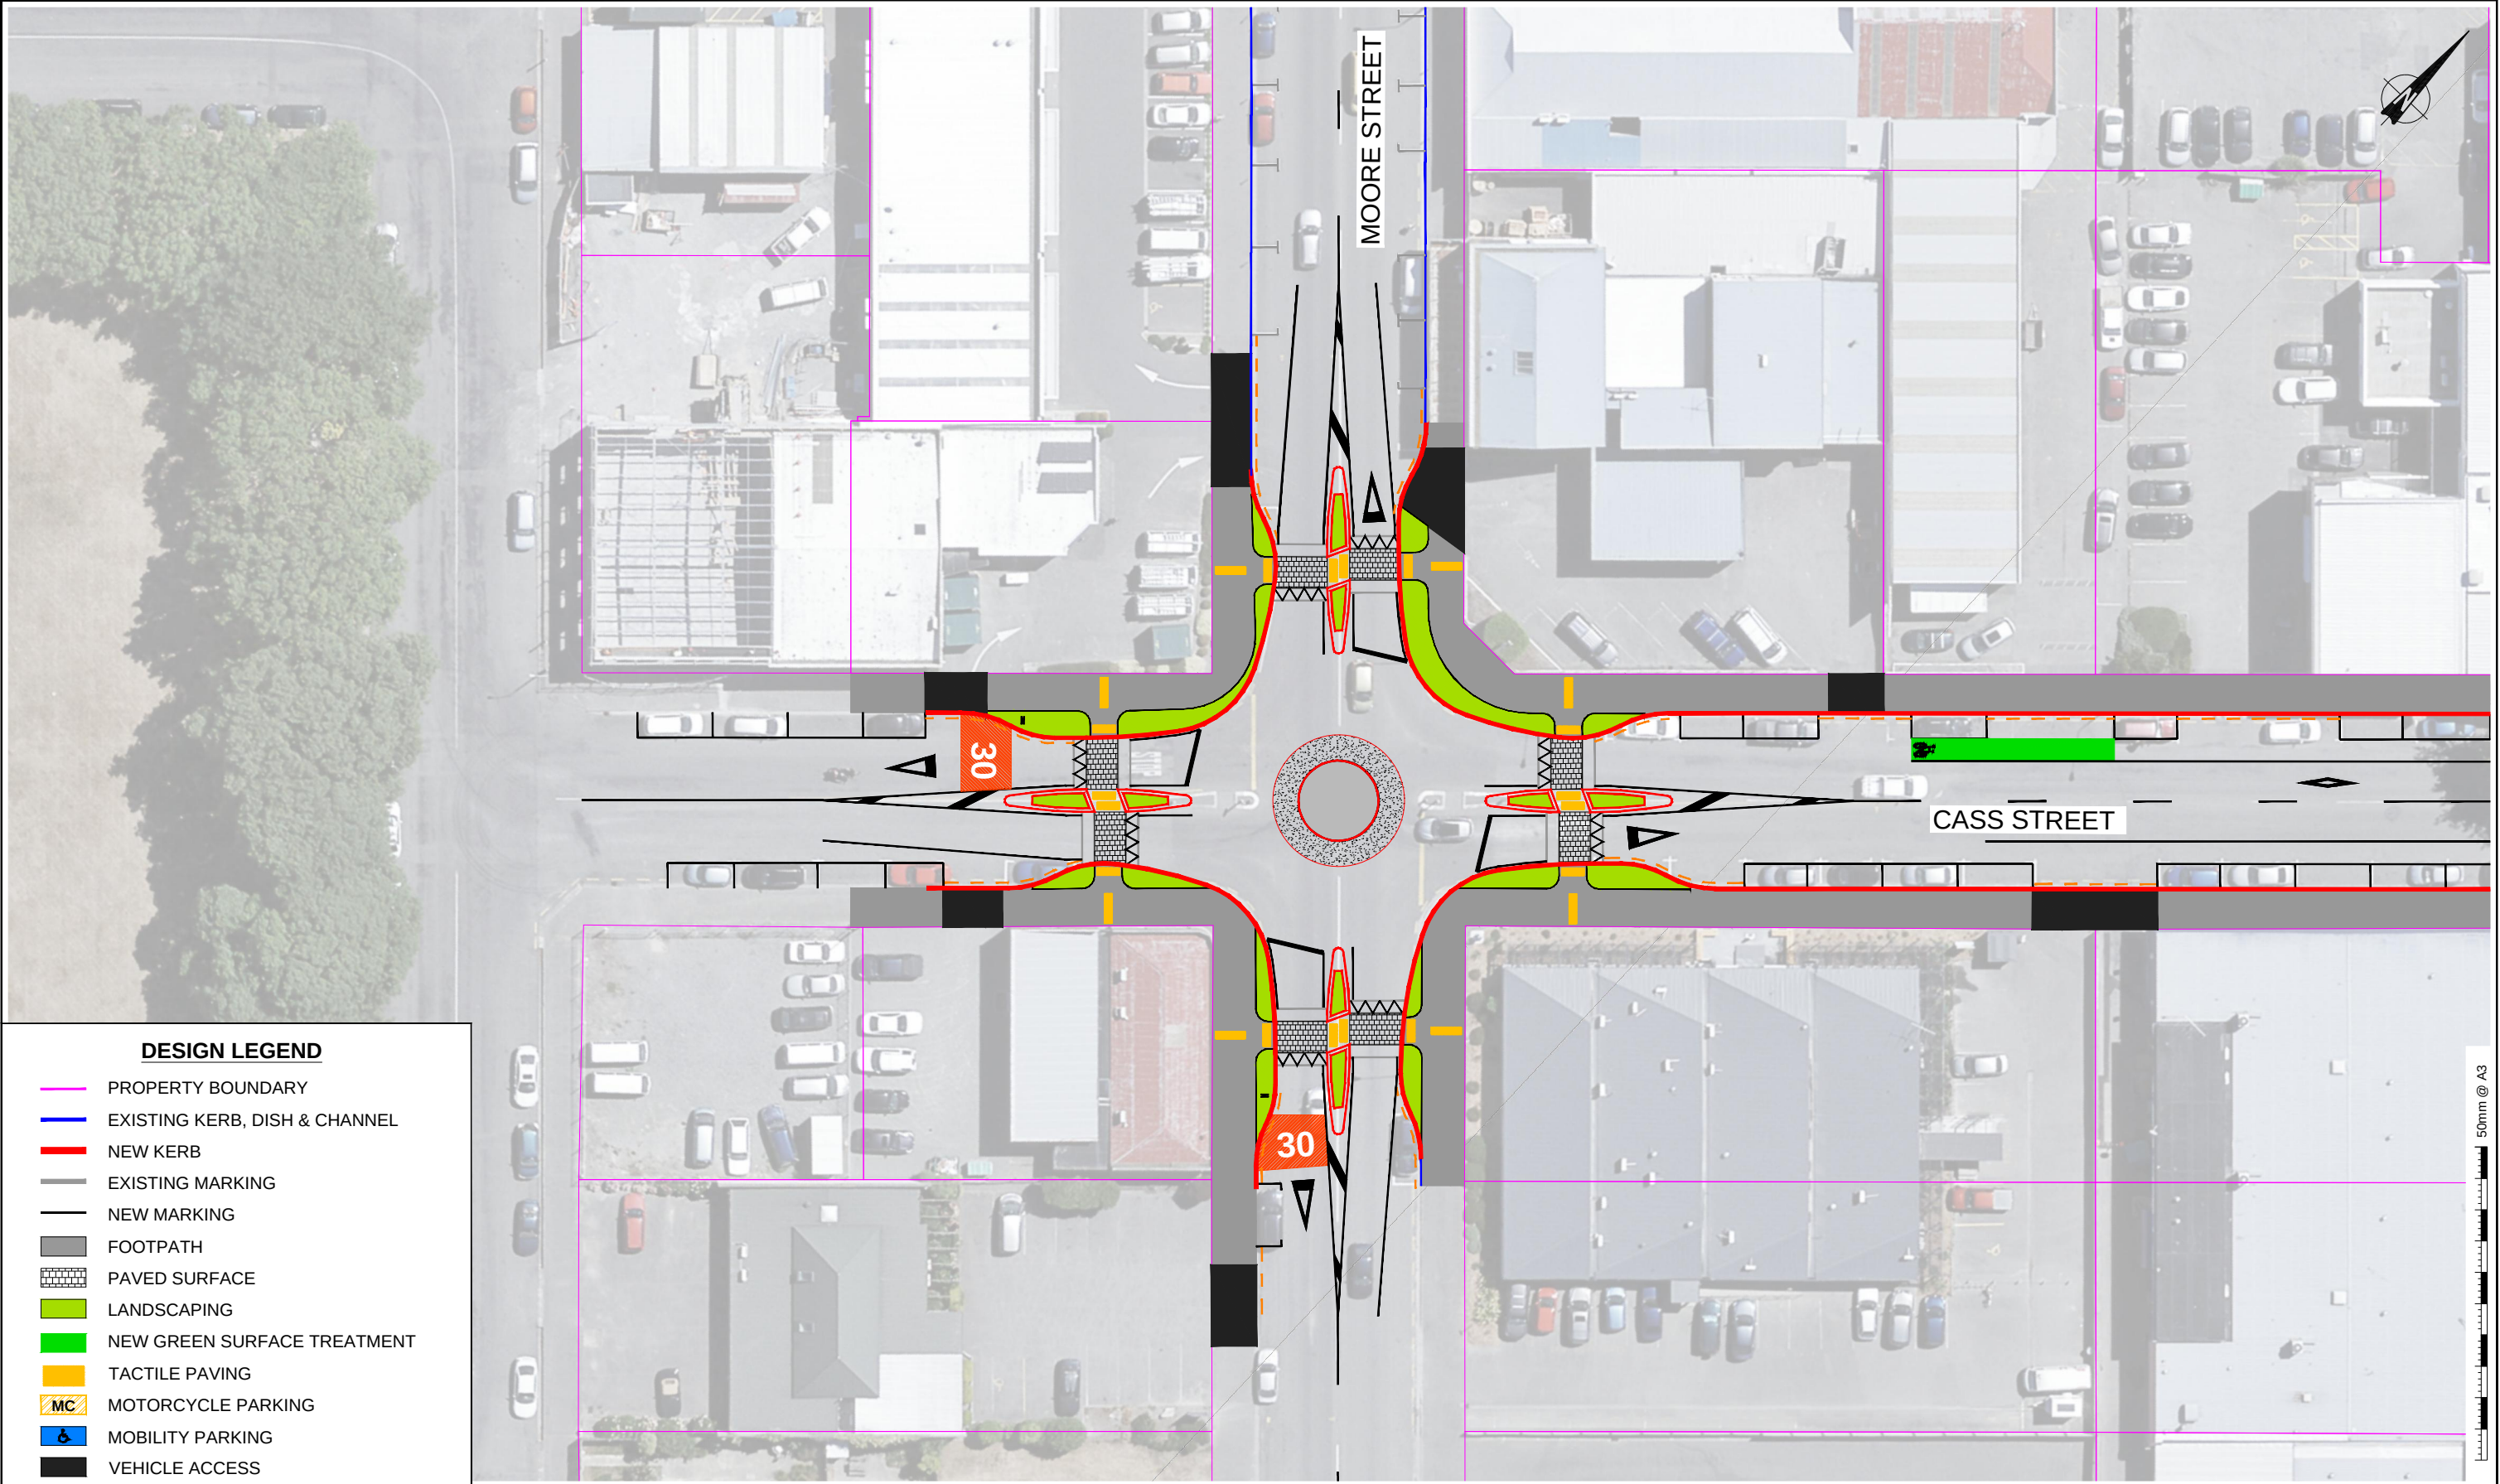


Rev	Date	By	Chk	Description
---	---	---	---	---
---	---	---	---	---
---	---	---	---	---
---	---	---	---	---
---	---	---	---	---

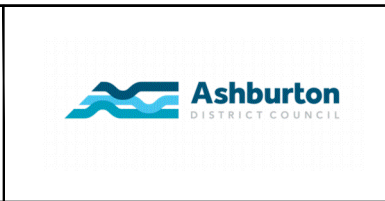

Design	JW
Drawn	AW
Checked	JW
Issued	05/09/2018
Scale	1:500 @ A3

Ashburton Town Centre Streetscape Renewal
Scheme Plans For Approval
Cass Street

Project No.	ADC-J002
Dwg #	ATC10206
Sheet	5
Revision	--

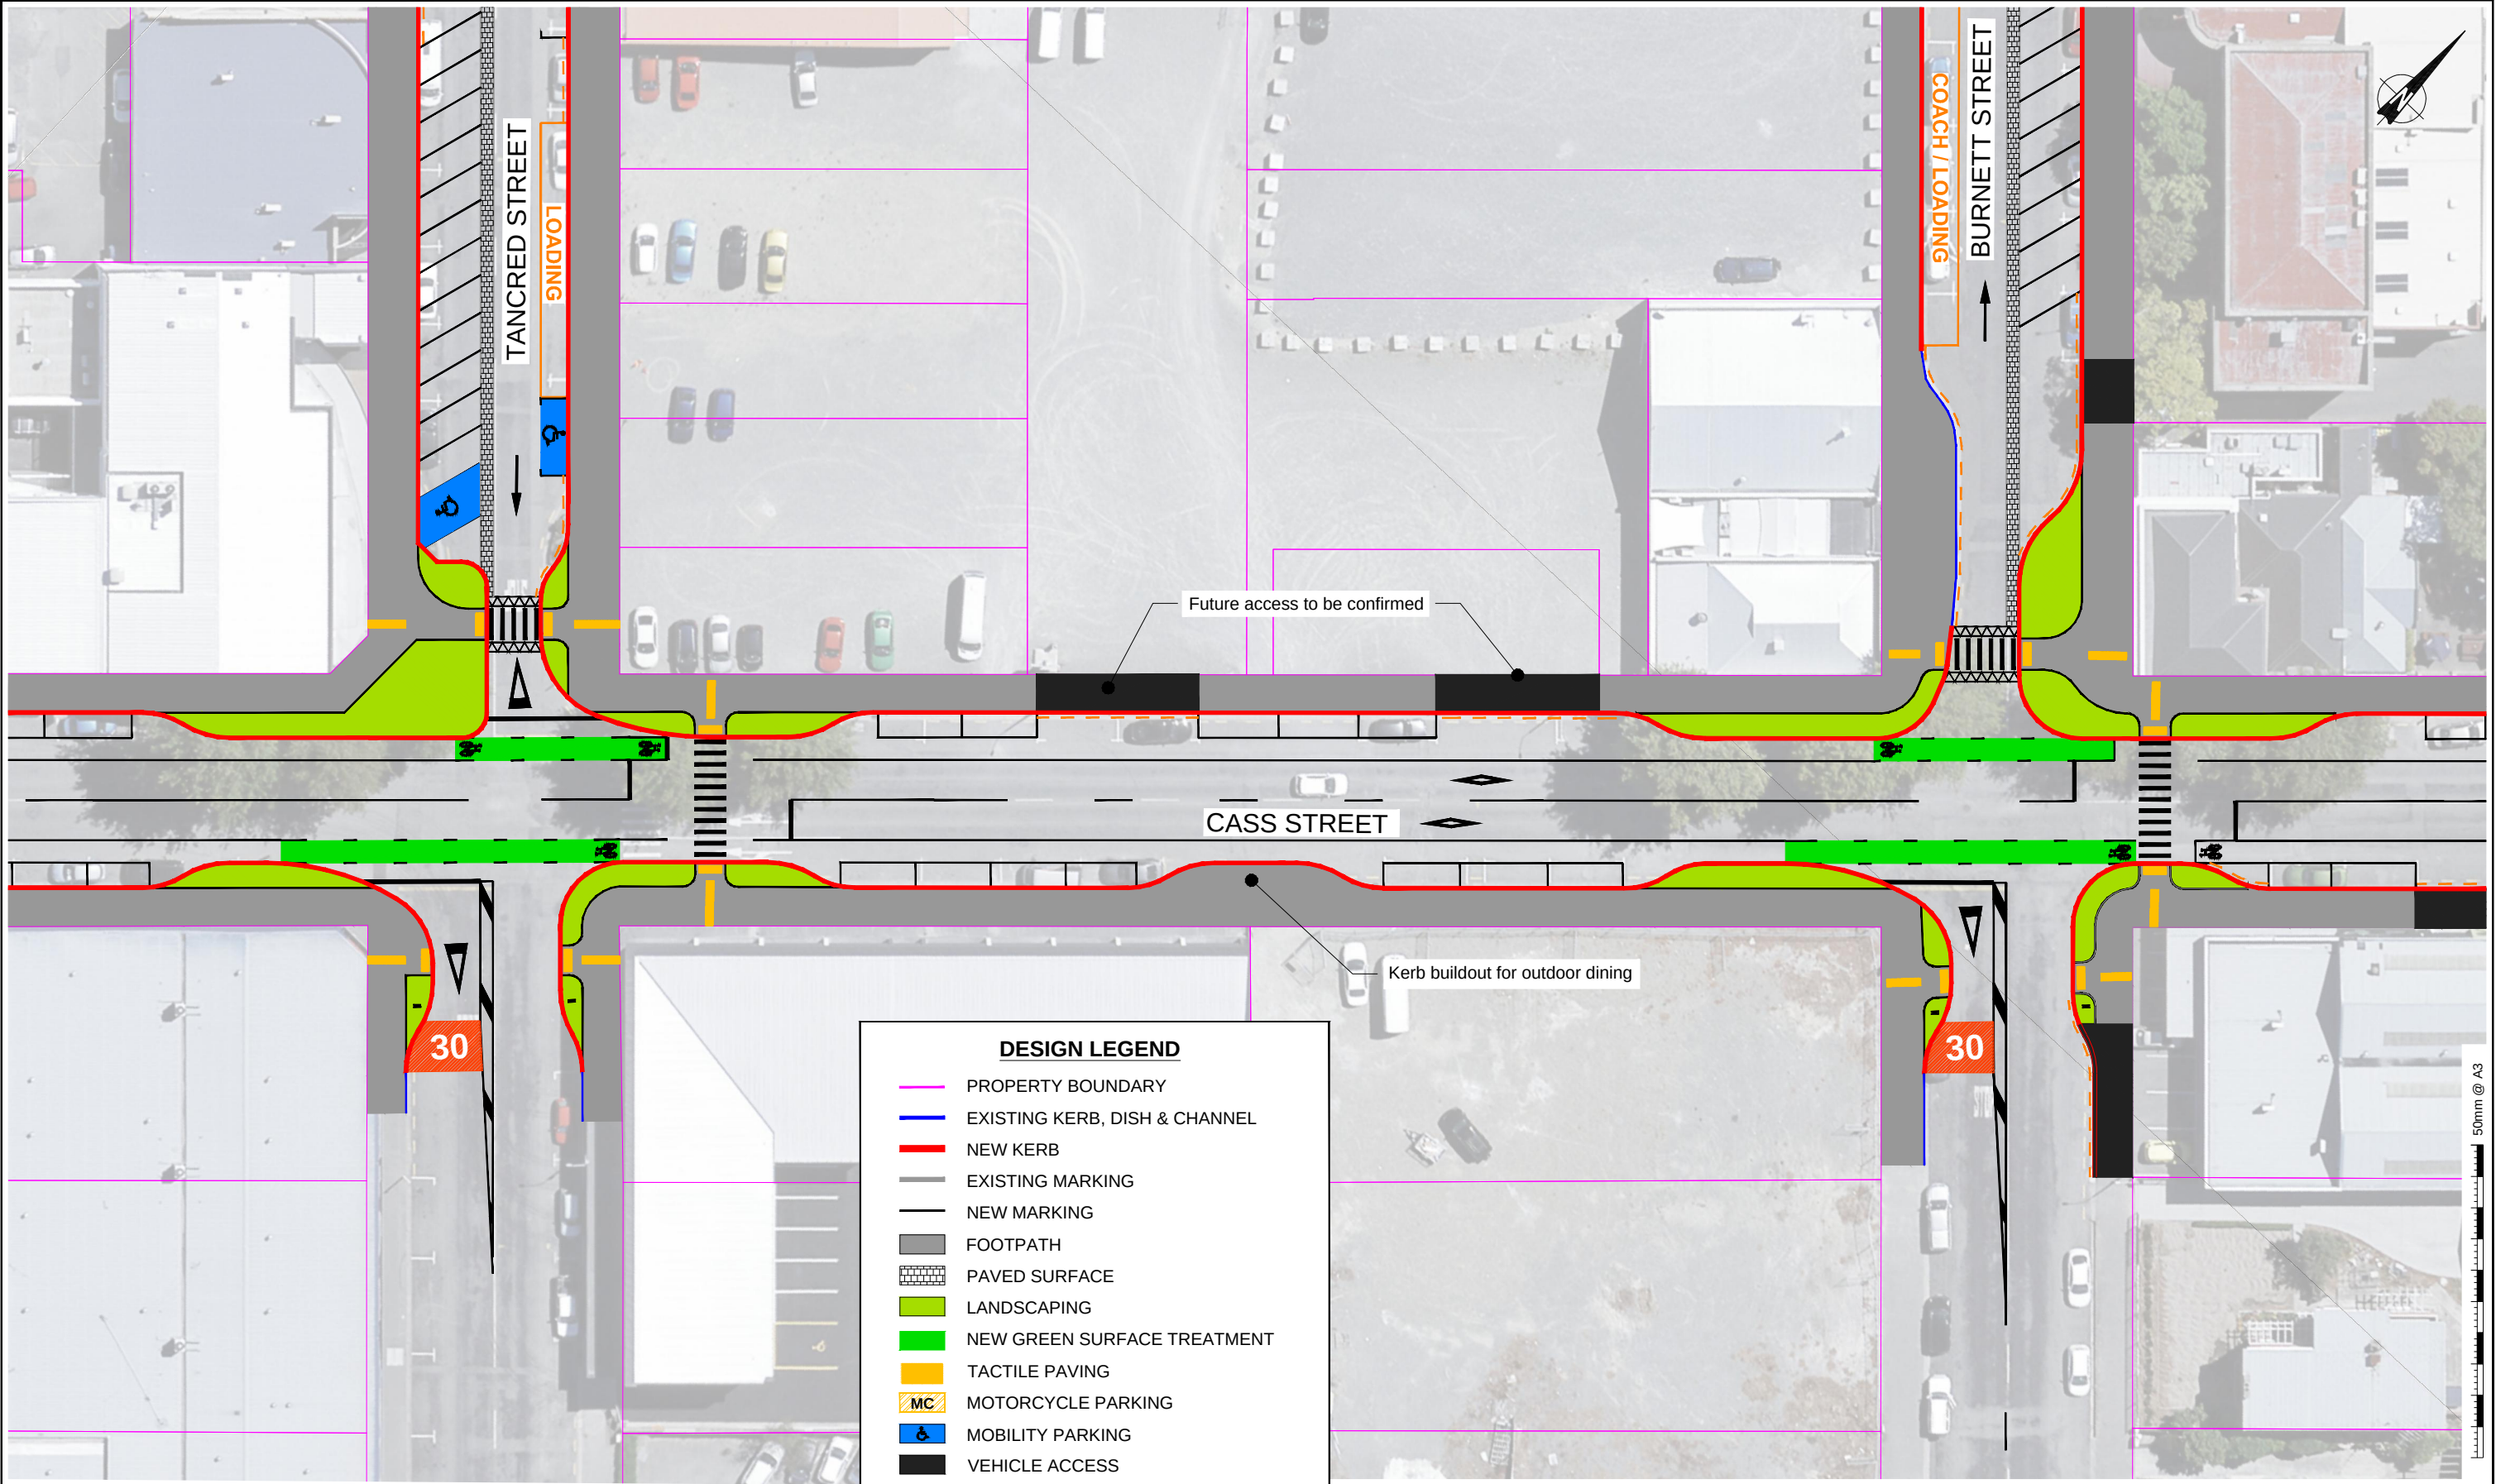


Rev	Date	By	Chk	Description
---	---	---	---	---
---	---	---	---	---
---	---	---	---	---
---	---	---	---	---
---	---	---	---	---



Design	AW
Drawn	JW
Checked	AW
Issued	05/09/2018
Scale	1:500 @ A3

Ashburton Town Centre Streetscape Renewal
Scheme Plans For Approval
Cass Steet

Project No.	ADC-J002
Dwg #	ATC10206
Sheet	6
Revision	--

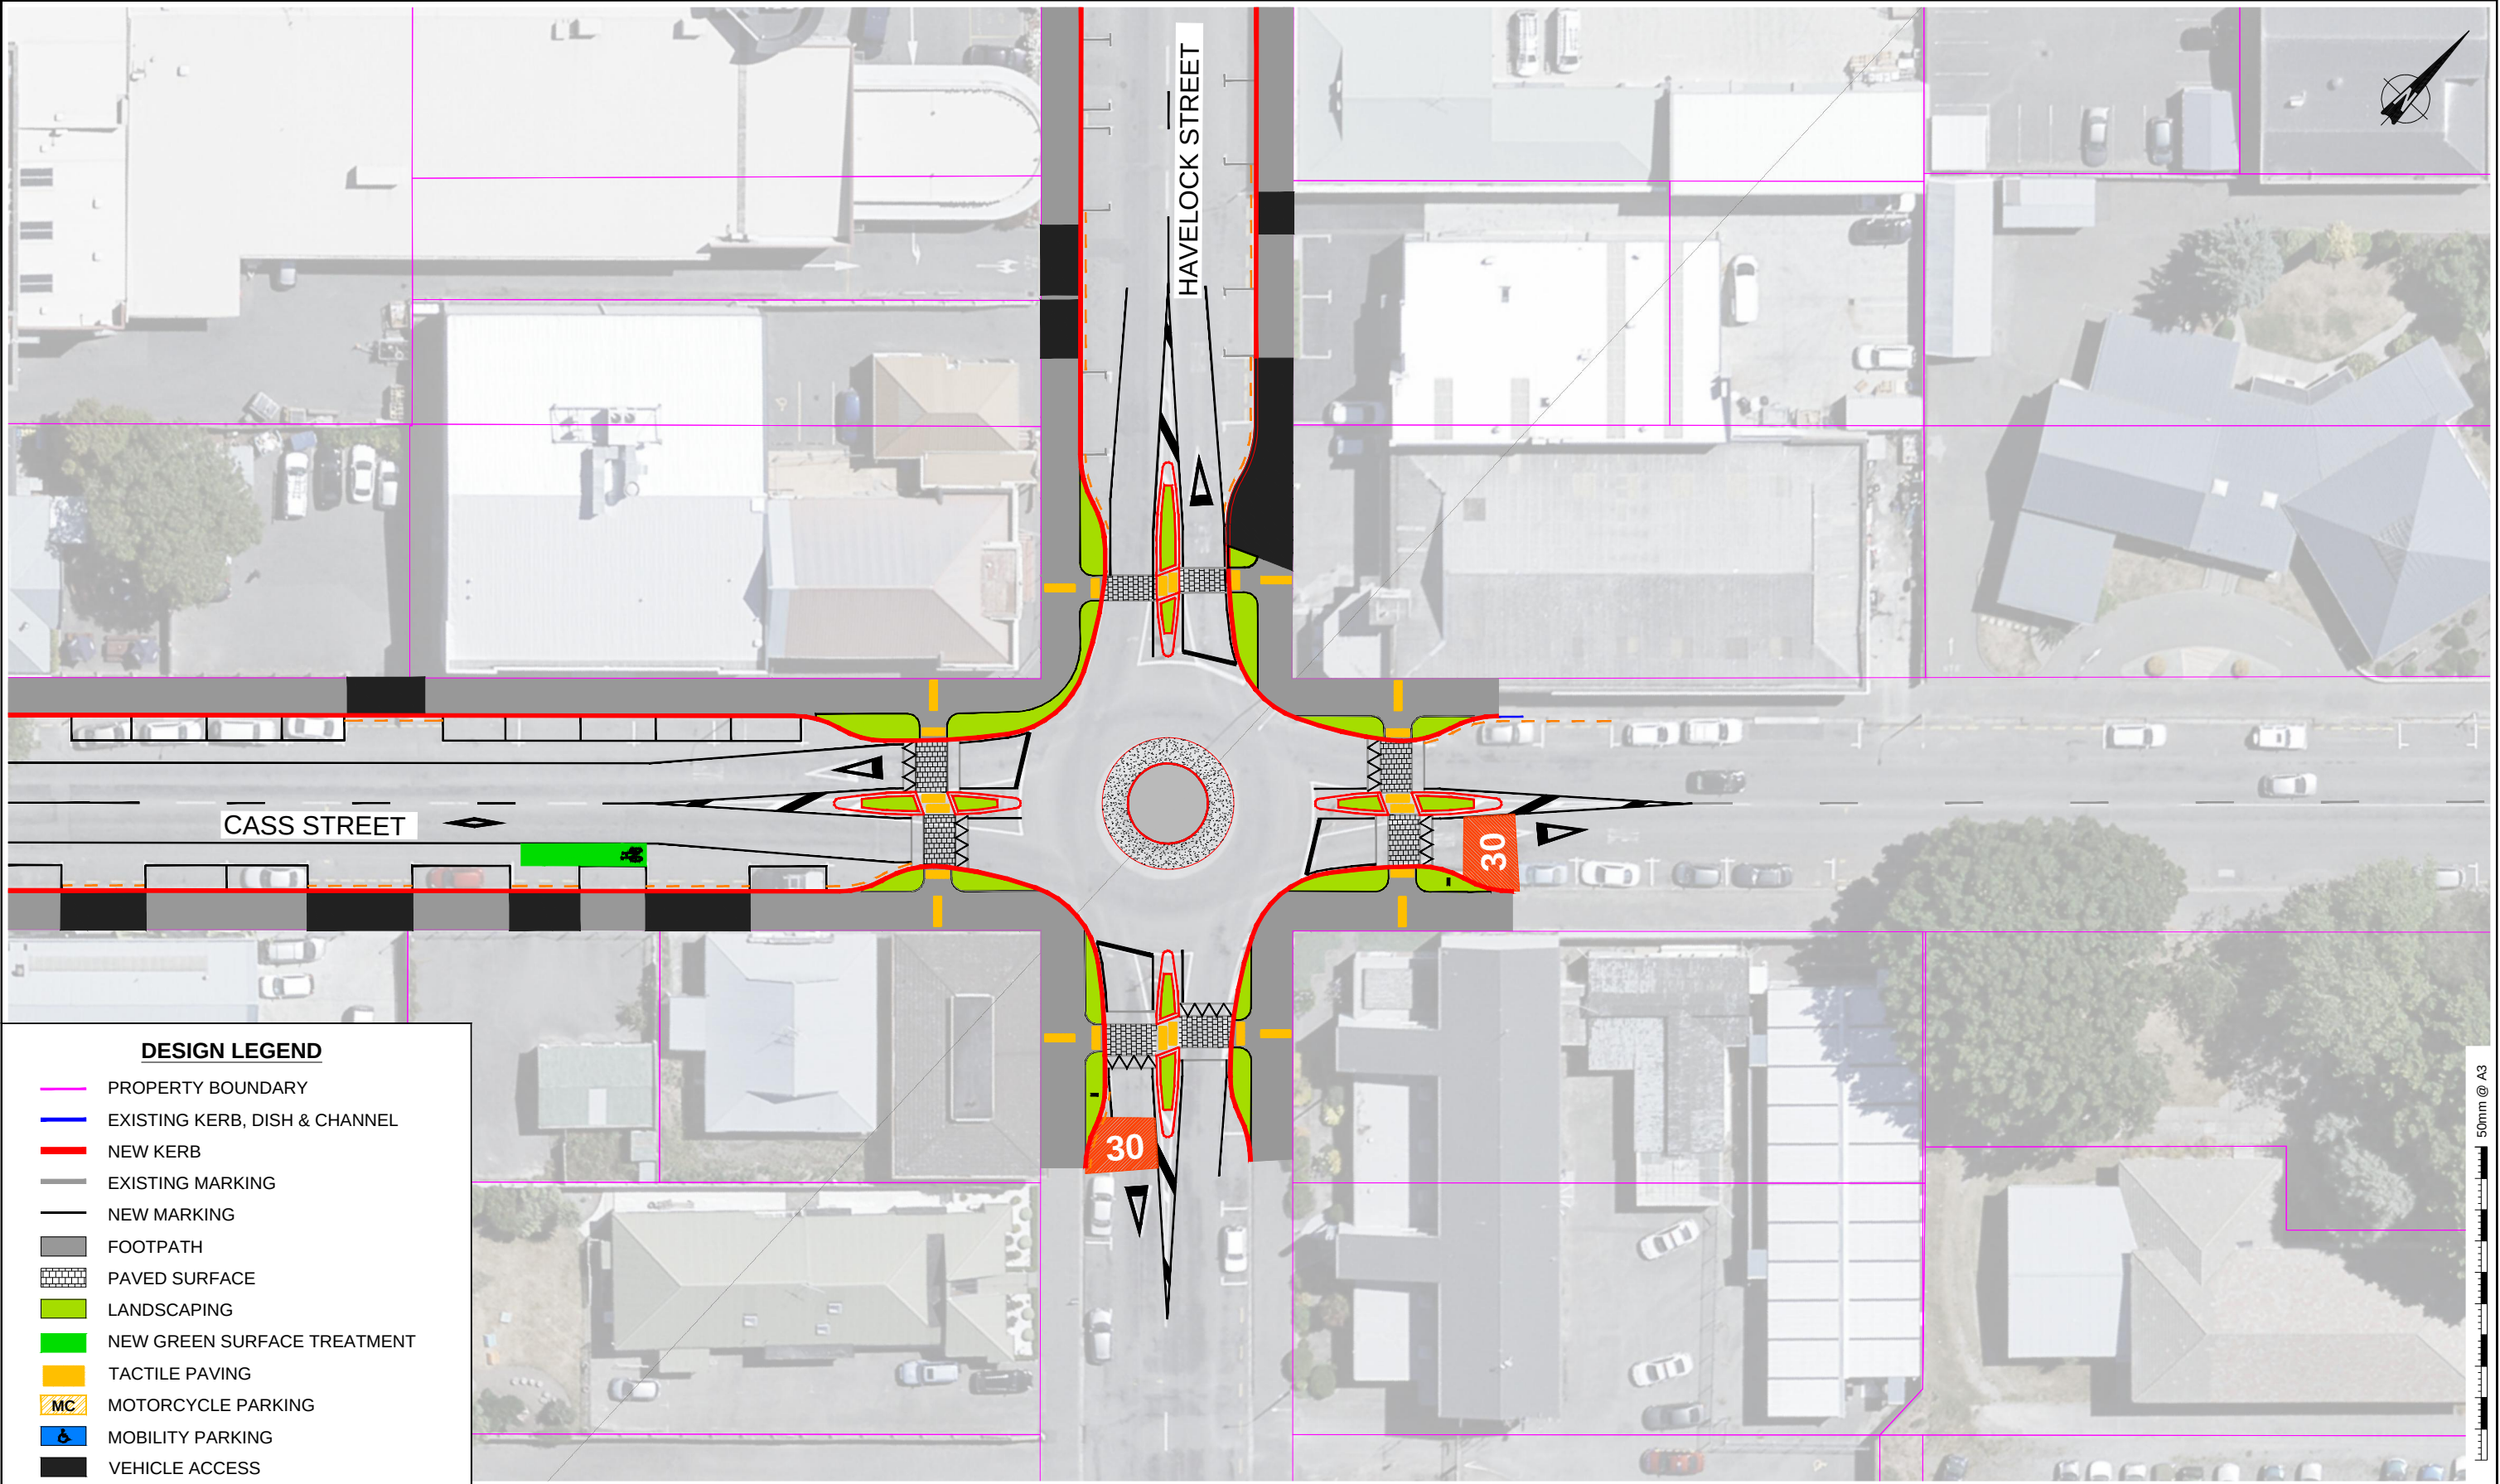


DESIGN LEGEND				
	PROPERTY BOUNDARY			
	EXISTING KERB, DISH & CHANNEL			
	NEW KERB			
	EXISTING MARKING			
	NEW MARKING			
	FOOTPATH			
	PAVED SURFACE			
	LANDSCAPING			
	NEW GREEN SURFACE TREATMENT			
	TACTILE PAVING			
	MOTORCYCLE PARKING			
	MOBILITY PARKING			
	VEHICLE ACCESS			

Rev	Date	By	Chk	Description
---	---	---	---	---
---	---	---	---	---
---	---	---	---	---
---	---	---	---	---
---	---	---	---	---



Design	JW
Drawn	AW
Checked	JW
Issued	05/09/2018
Scale	1:500 @ A3

Ashburton Town Centre Streetscape Renewal		Project No. ADC-J002
Scheme Plans For Approval		Dwg # ATC10206
Cass Street		Sheet 7
---		Revision --

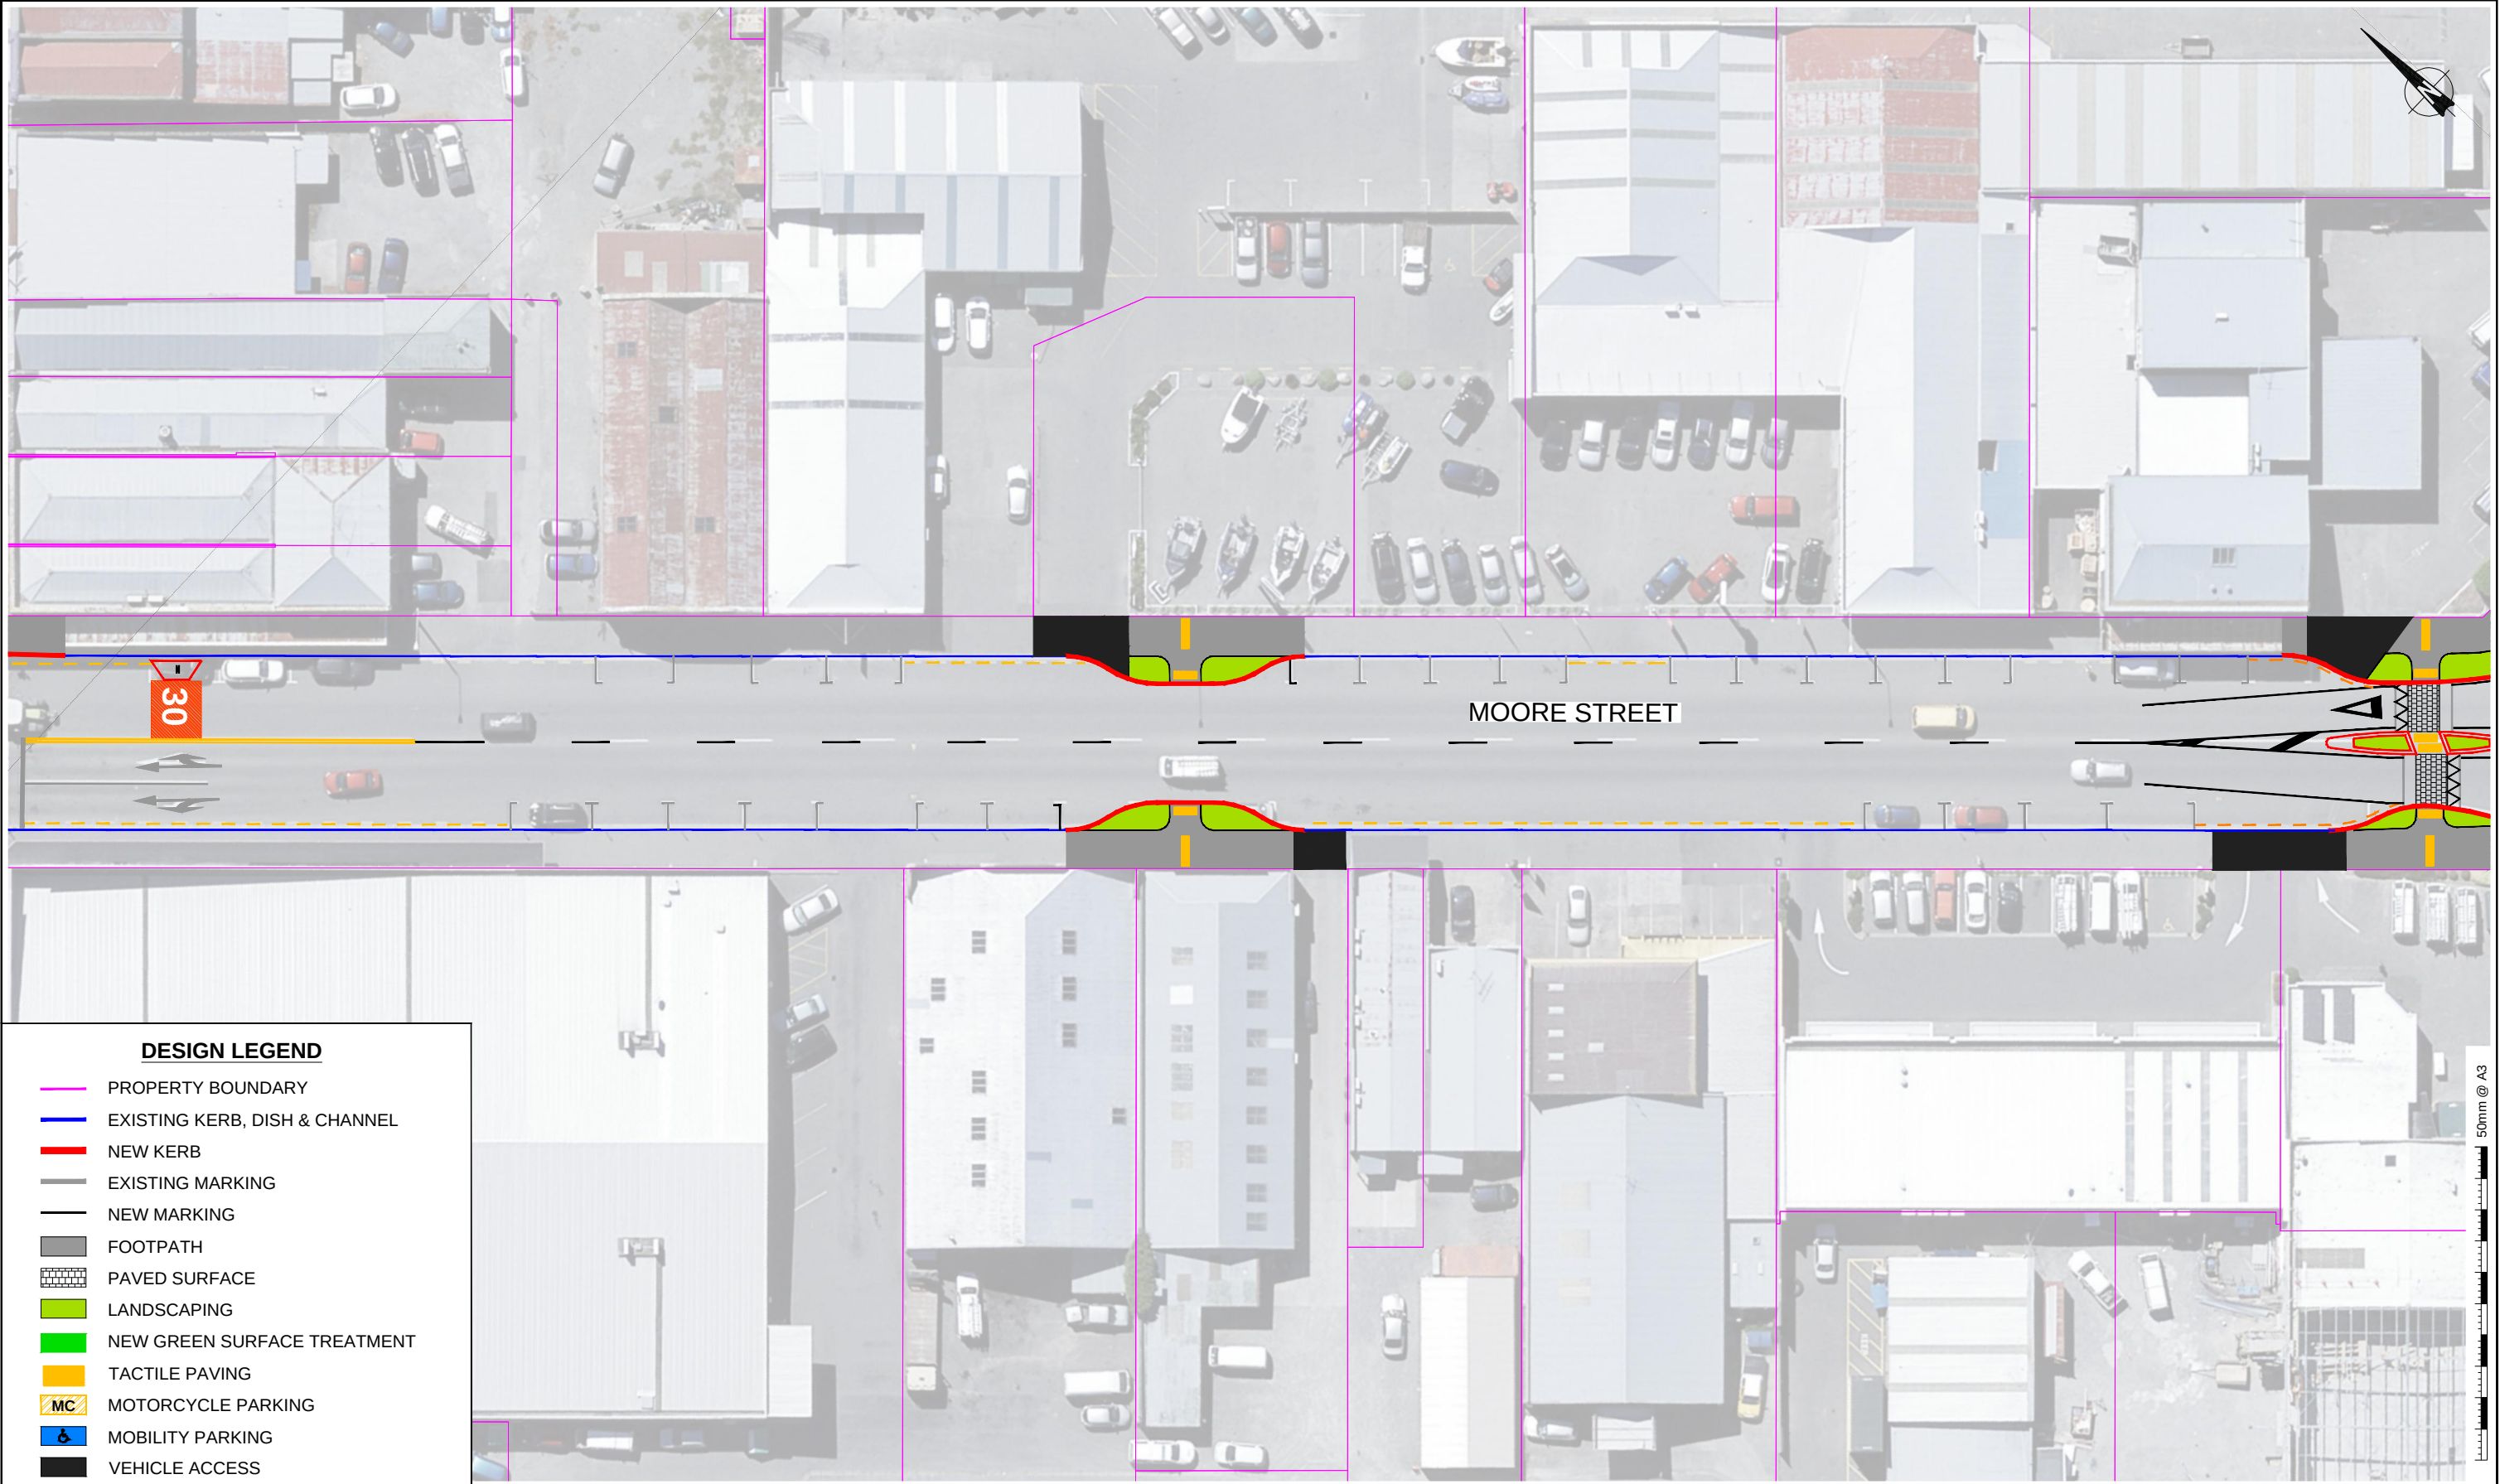

Rev	Date	By	Chk	Description
----	----	----	----	----
----	----	----	----	----
----	----	----	----	----
----	----	----	----	----
----	----	----	----	----

abley

Ashburton
DISTRICT COUNCIL

Design	JW
Drawn	AW
Checked	JW
Issued	05/09/2018
Scale	1:500 @ A3

Ashburton Town Centre Streetscape Renewal		Project No. ADC-J002
Scheme Plans For Approval		Dwg # ATC10206
Moore Street		Sheet 8
---		Revision --



DESIGN LEGEND

- PROPERTY BOUNDARY
- EXISTING KERB, DISH & CHANNEL
- NEW KERB
- EXISTING MARKING
- NEW MARKING
- FOOTPATH
- PAVED SURFACE
- LANDSCAPING
- NEW GREEN SURFACE TREATMENT
- TACTILE PAVING
- MC MOTORCYCLE PARKING
- MOBILITY PARKING
- VEHICLE ACCESS

Rev	Date	By	Chk	Description
---	---	---	---	---
---	---	---	---	---
---	---	---	---	---
---	---	---	---	---
---	---	---	---	---



Design	JW
Drawn	AW
Checked	JW
Issued	05/09/2018
Scale	1:500 @ A3

Ashburton Town Centre Streetscape Renewal
Scheme Plans For Approval
Tancred Street

Project No.	ADC-J002
Dwg #	ATC10206
Sheet	9
Revision	--



DESIGN LEGEND				
	PROPERTY BOUNDARY			
	EXISTING KERB, DISH & CHANNEL			
	NEW KERB			
	EXISTING MARKING			
	NEW MARKING			
	FOOTPATH			
	PAVED SURFACE			
	LANDSCAPING			
	NEW GREEN SURFACE TREATMENT			
	TACTILE PAVING			
	MOTORCYCLE PARKING			
	MOBILITY PARKING			
	VEHICLE ACCESS			

Rev	Date	By	Chk	Description
---	---	---	---	---
---	---	---	---	---
---	---	---	---	---
---	---	---	---	---
---	---	---	---	---



Design	JW
Drawn	AW
Checked	JW
Issued	05/09/2018
Scale	1:500 @ A3

Ashburton Town Centre Streetscape Renewal	
Scheme Plans For Approval	
Burnett Street	

Project No.	ADC-J002
Dwg #	ATC10206
Sheet	10
Revision	--



DESIGN LEGEND

- PROPERTY BOUNDARY
- EXISTING KERB, DISH & CHANNEL
- NEW KERB
- EXISTING MARKING
- NEW MARKING
- FOOTPATH
- PAVED SURFACE
- LANDSCAPING
- NEW GREEN SURFACE TREATMENT
- TACTILE PAVING
- MC MOTORCYCLE PARKING
- MOBILITY PARKING
- VEHICLE ACCESS

Rev	Date	By	Chk	Description			Design	JW	Ashburton Town Centre Streetscape Renewal	Project No.	ADC-J002	
----	----	----	----	----			Drawn	AW		Dwg #	ATC10206	
----	----	----	----	----			Checked	JW		Sheet	11	
----	----	----	----	----			Issued	05/09/2018		Havelock Street	Revision	--
----	----	----	----	----			Scale	1:500 @ A3		---		
----	----	----	----	----								
----	----	----	----	----								