


Copyright ©
These plans remain the property of Hierarchy Group Ltd and are protected by copyright.
They shall not be copied in any form or passed on to a third party without prior written consent.
Do not scale. Original drawing in colour.

SCALE SUMMARY

1000 @ A1	= 2000 @ A3	100 @ A1	= 200 @ A3
500 @ A1	= 1000 @ A3	50 @ A1	= 100 @ A3
250 @ A1	= 500 @ A3	25 @ A1	= 50 @ A3
200 @ A1	= 100 @ A3	10 @ A1	= 20 @ A3
150 @ A1	= 300 @ A3	5 @ A1	= 10 @ A3

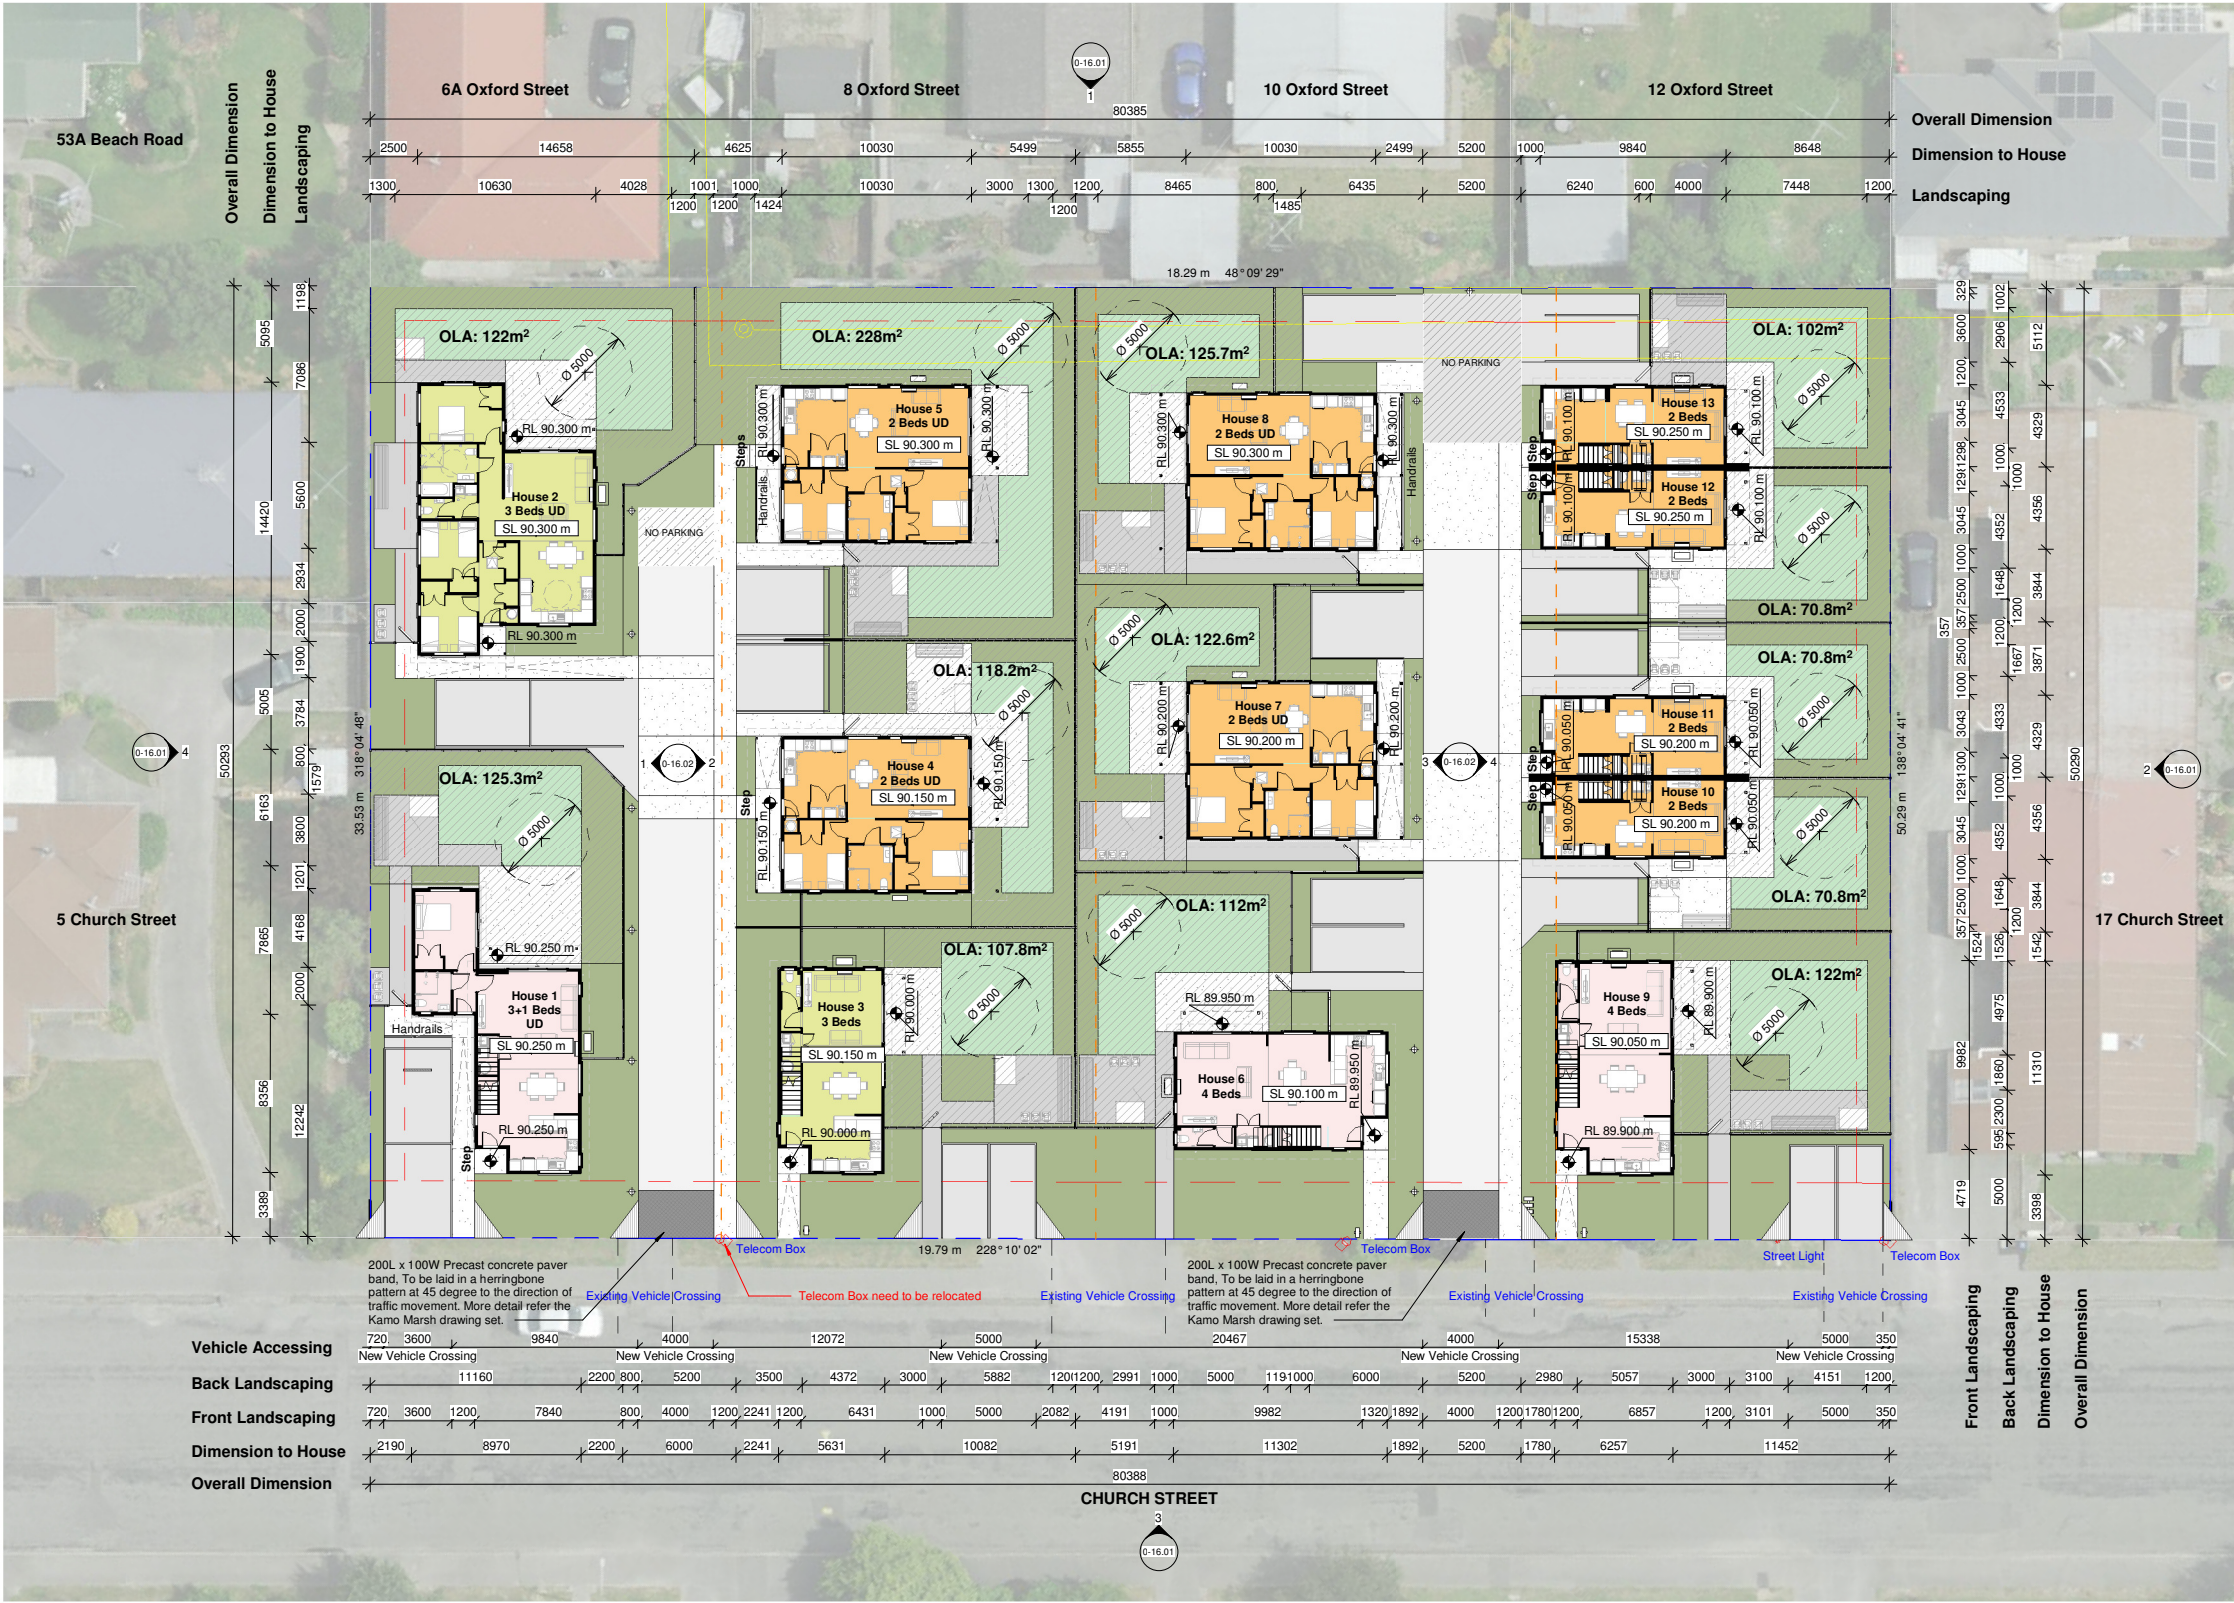

1 B&L - Outdoor Living Area
Scale 1 : 200 @ A1

Hierarchy Group.

Client:
 **Kāinga Ora**
Homes and Communities

Project:
HDS-7-15 Church Street, Ashburton - AR109524
Address:
7-15 Church Street, Hampstead, Ashburton 7700

No:
H1259-060

Revision Schedule		
Rev.	Description	Date
A	Resource Consent	11/08/23

RESOURCE CONSENT	
Issue Date:	11/08/23
Drawn By:	KTC
Checked By:	LH
Scale:	1 : 200 @ A1

Sheet Name: Outdoor Living Area Supporting Document	
Sheet No:	1-31.03
Rev No:	A